



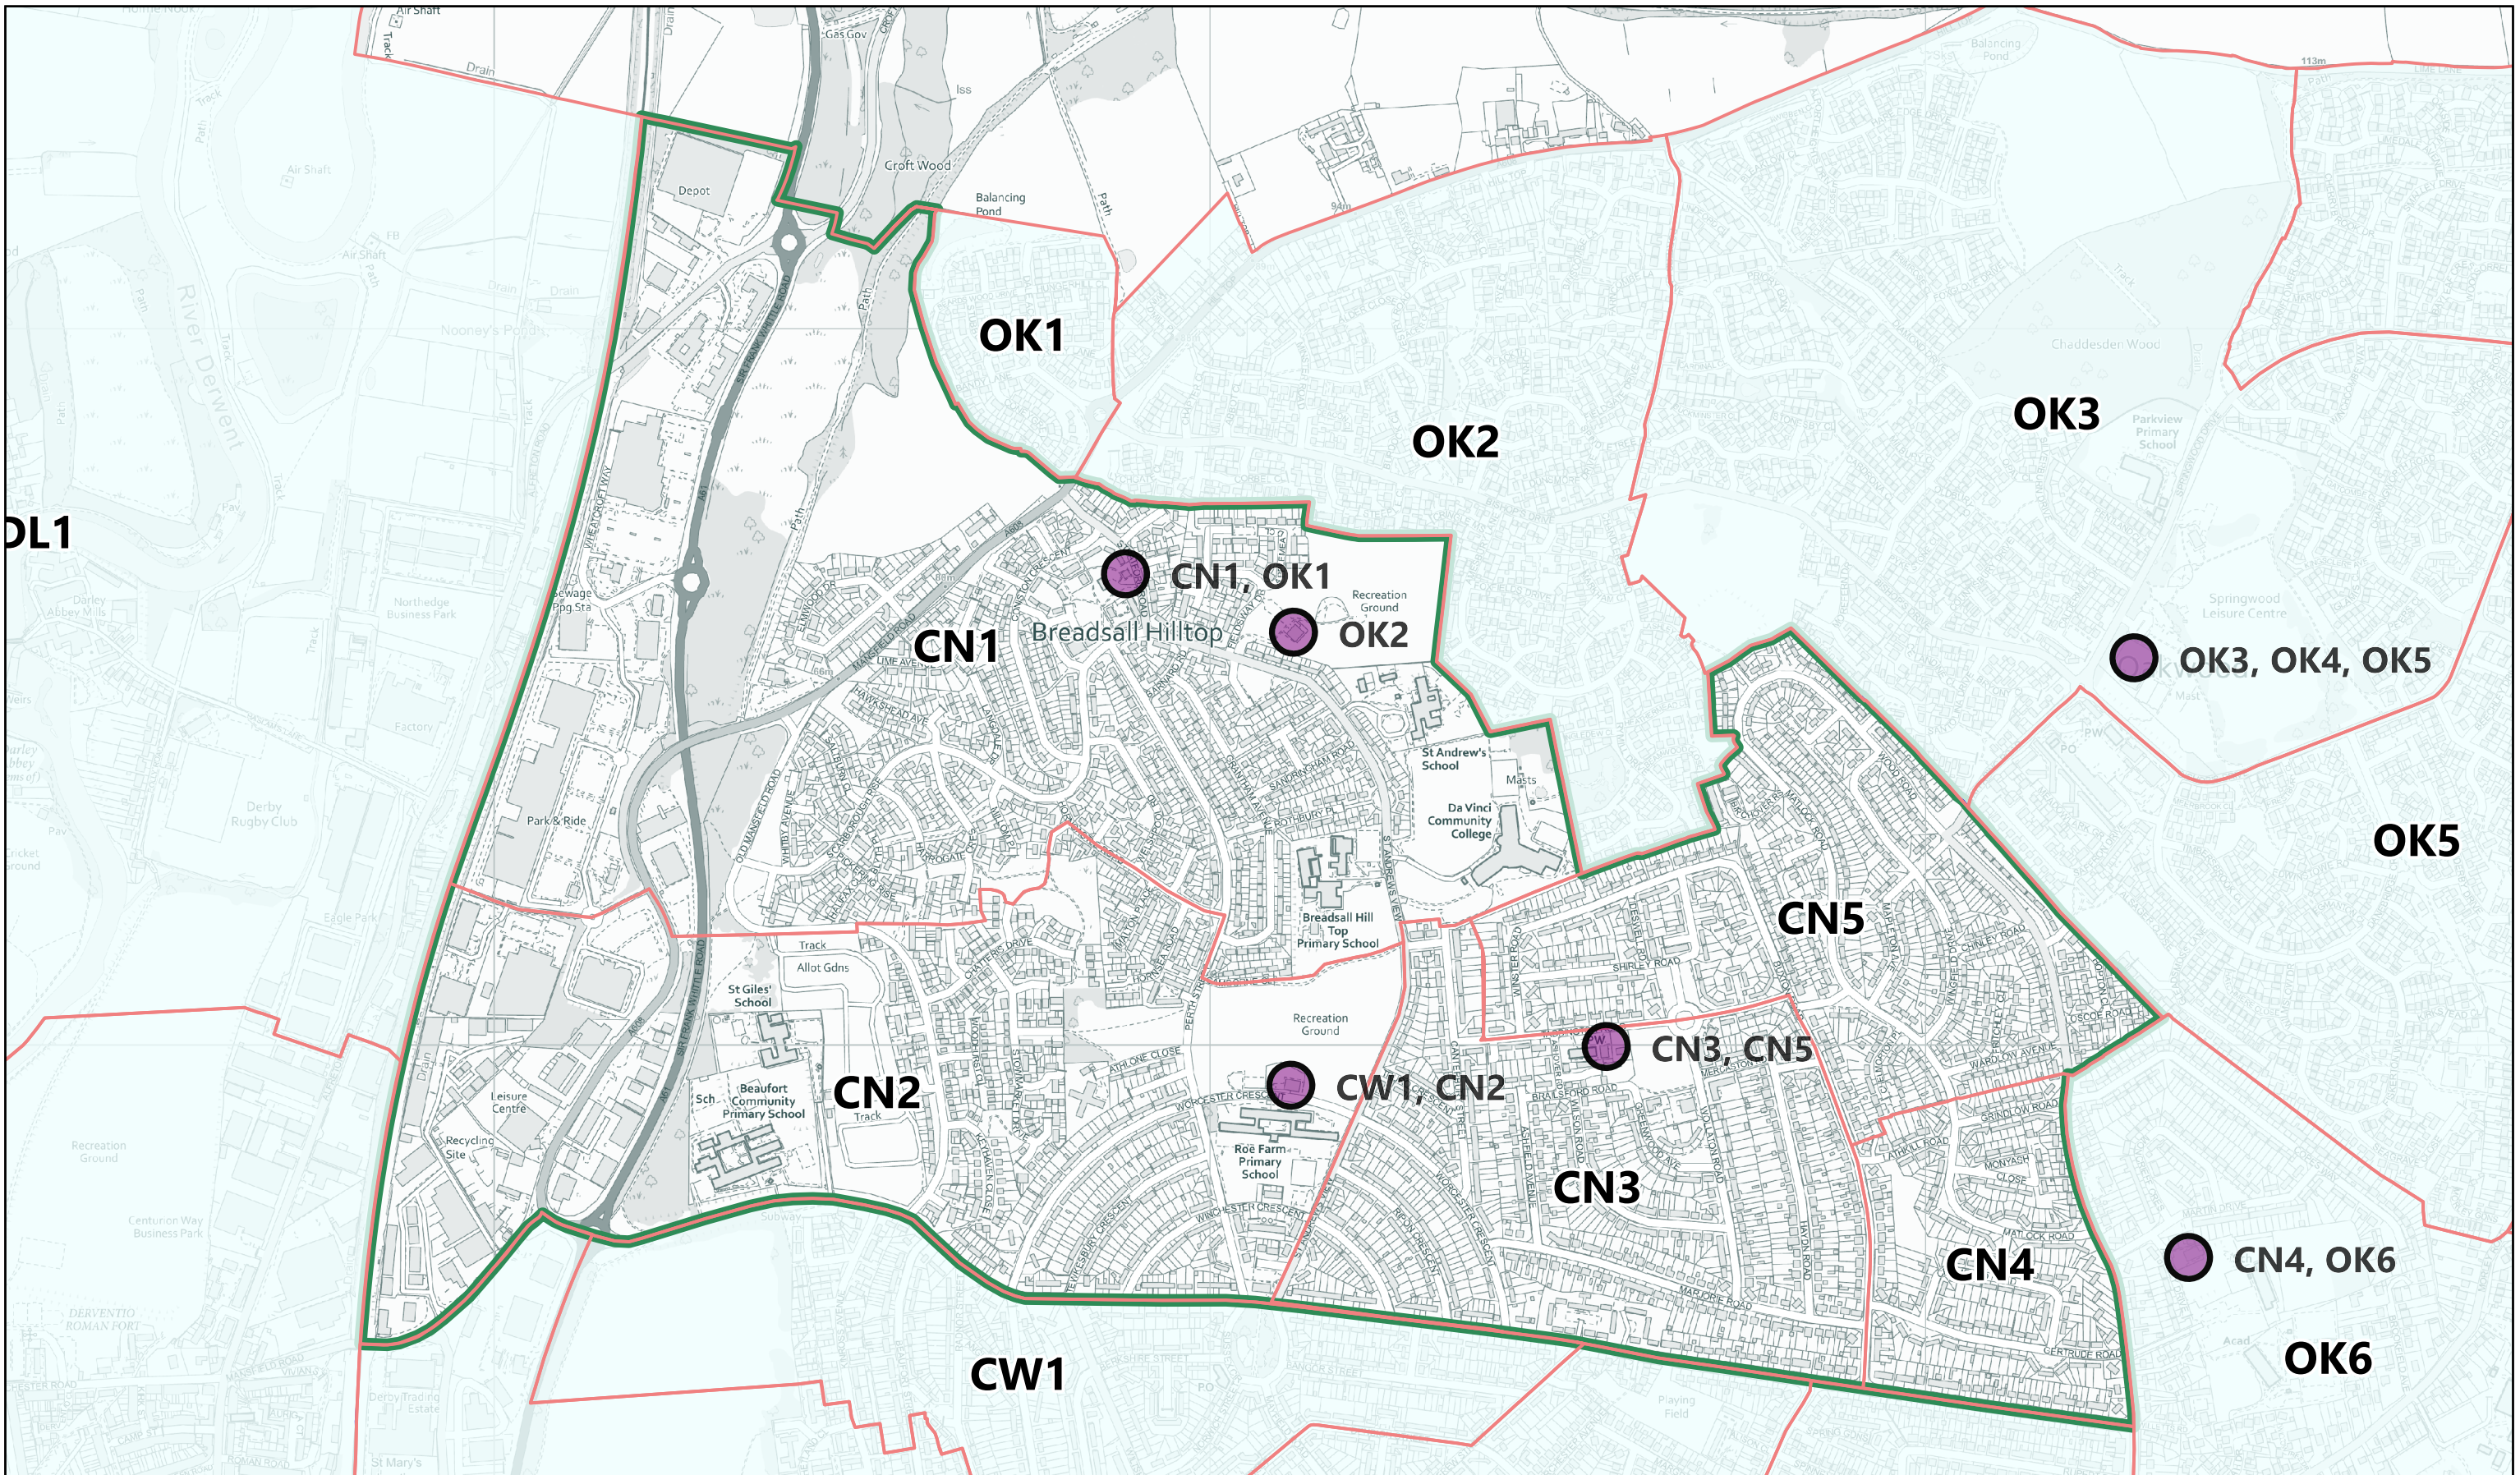

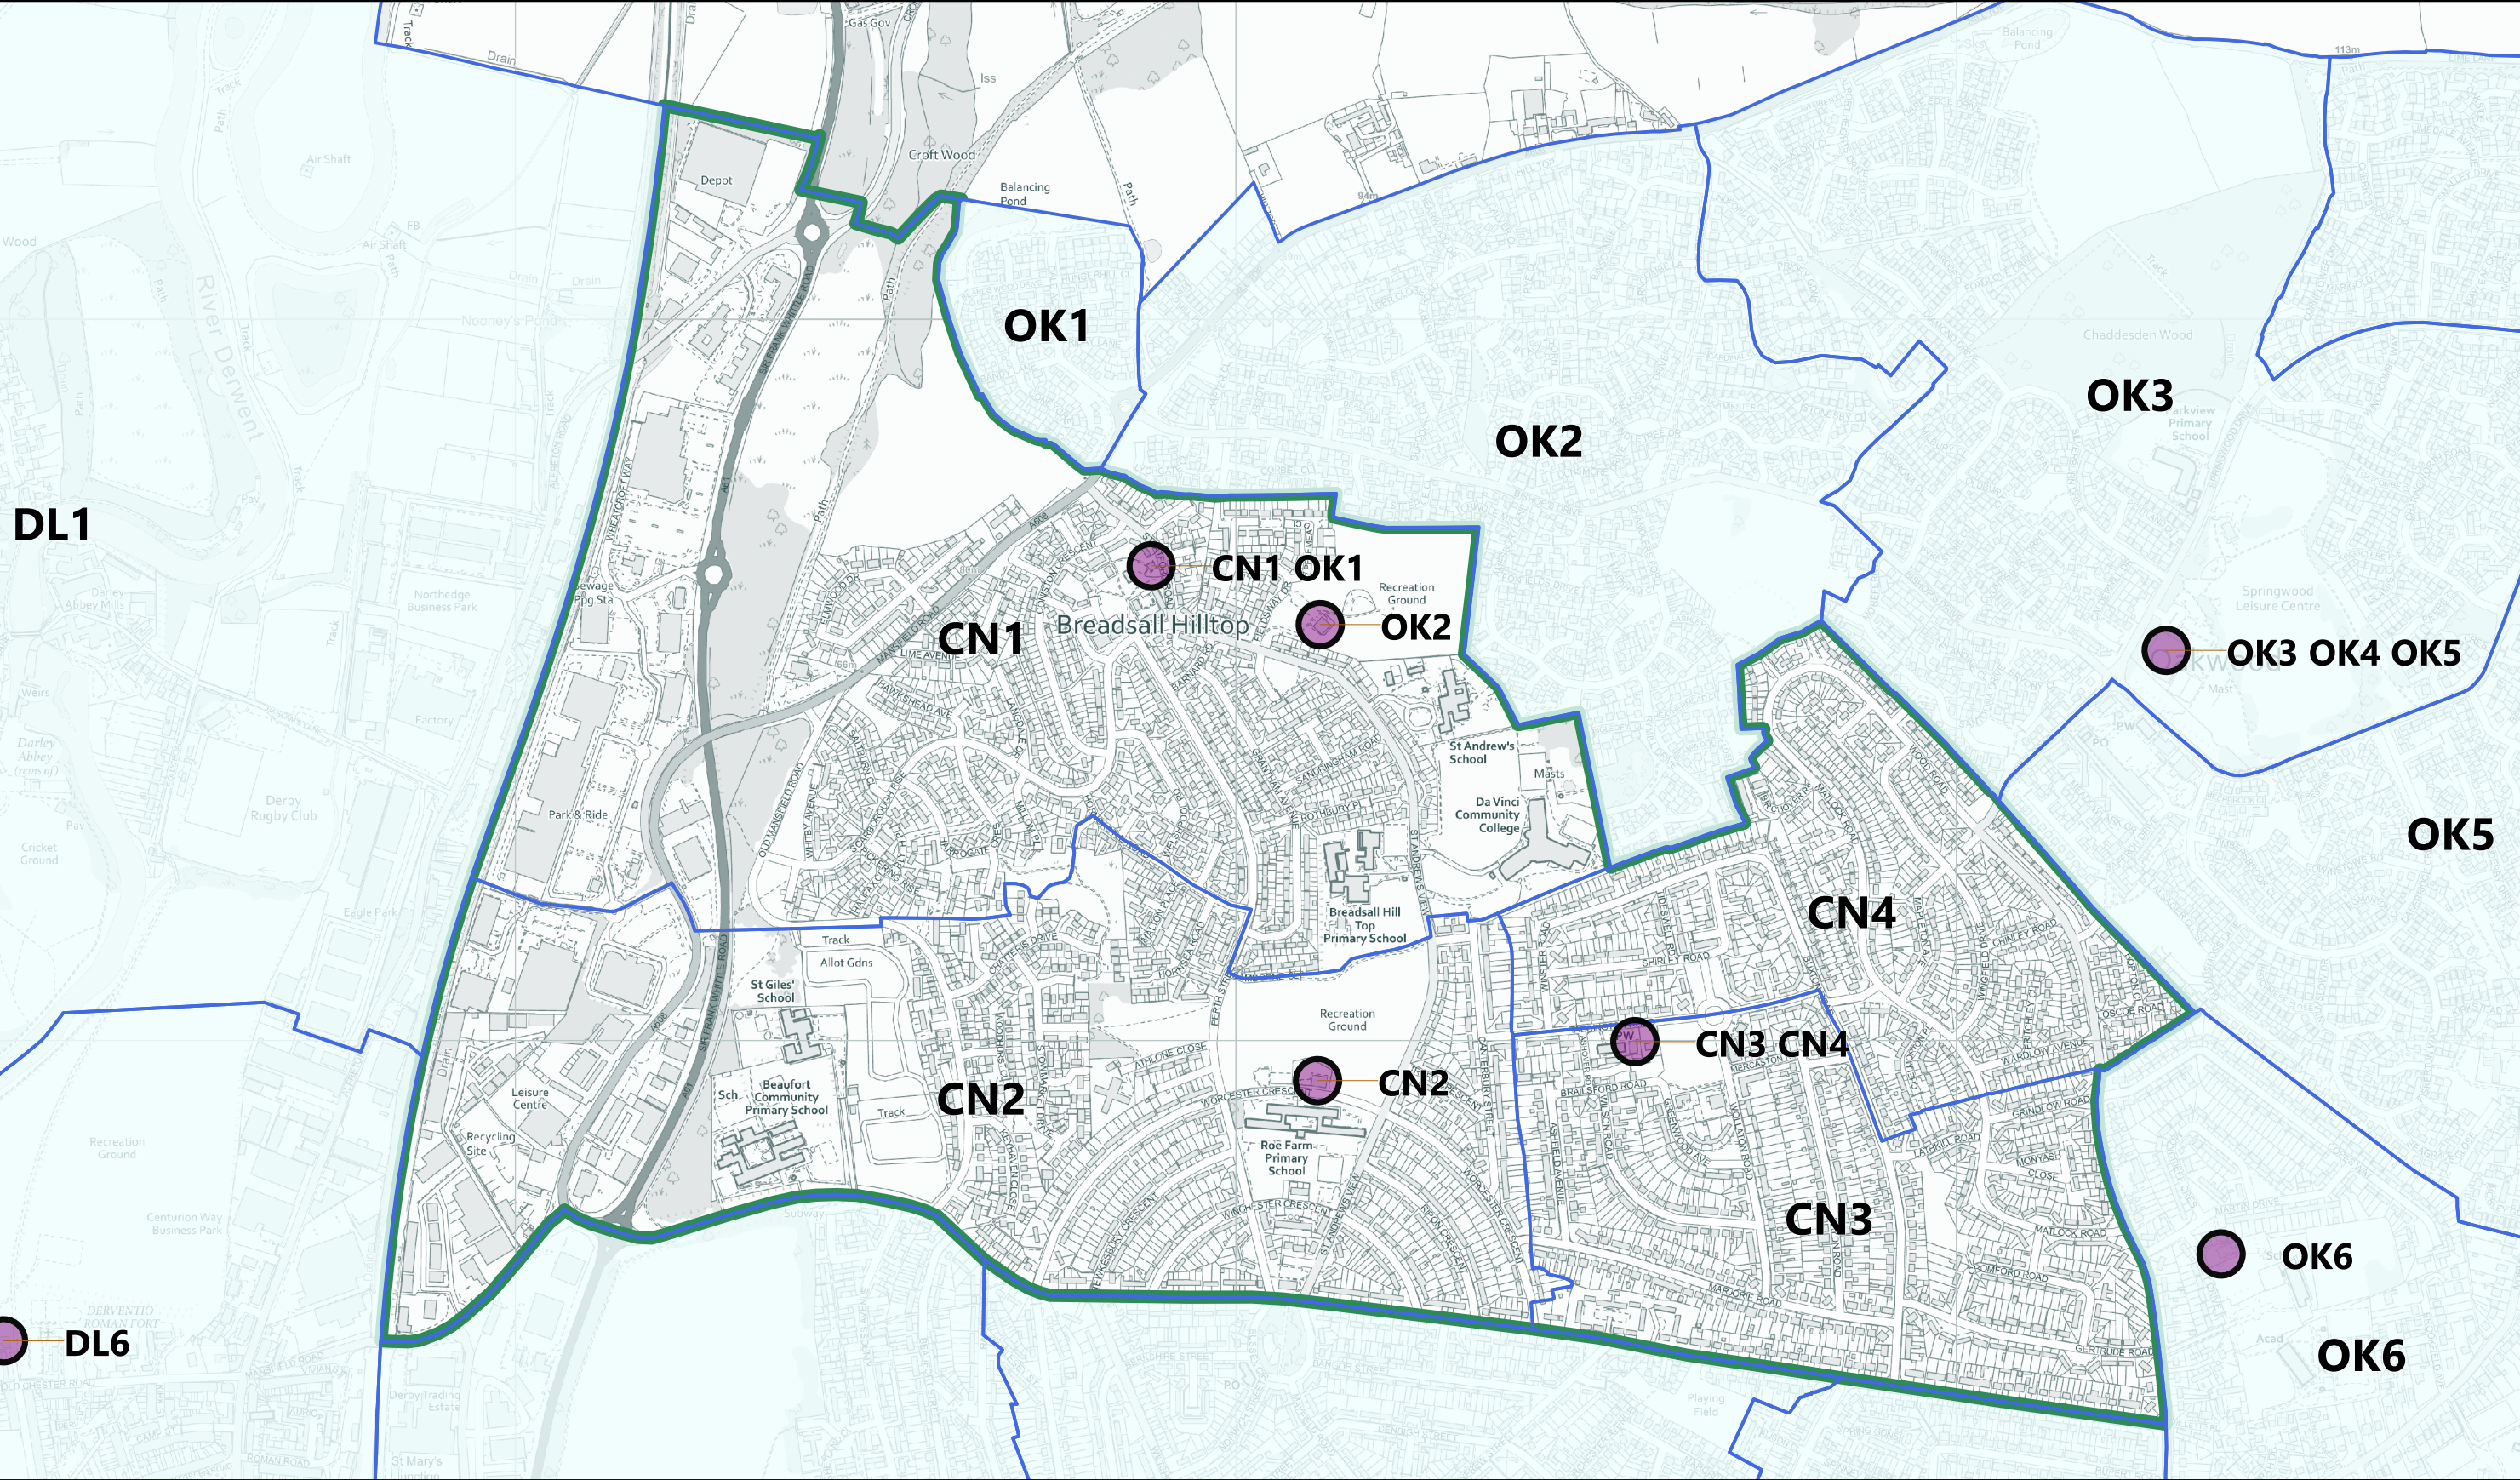

Chaddesden North ward: proposed scheme

Drawing No: PPR2426
Date: 18/08/2023
Map Scale: 1:8928
Contact: James Hartshorn
Department: Elections
Telephone Number: (01332) 640666

 Ordnance Survey
© Crown Copyright and Database Rights Ordnance Survey 2023.
Licence Number: 100024913