




Friar Gate Bridge Built 1878



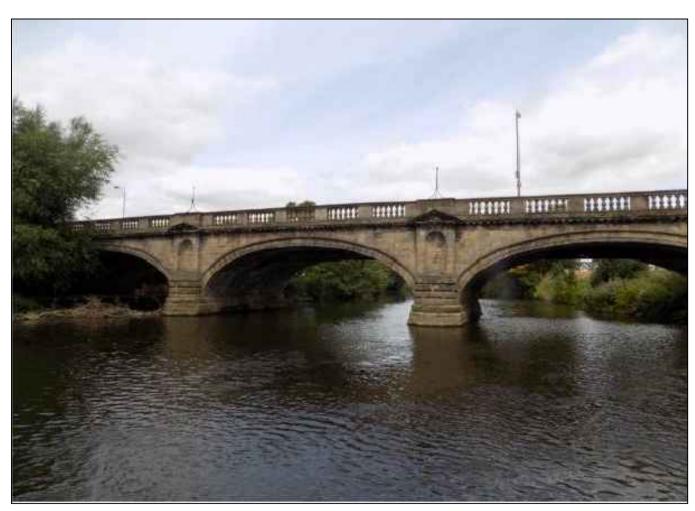

St Mary's Bridge Built 1794


This map is reproduced from Ordnance Survey material with the permission of Ordnance Survey on behalf of the Controller of His Majesty's Stationary Office. © Crown Copyright. Unauthorised reproduction infringes Crown Copyright and may lead to prosecution or civil proceedings. (100024913) (2023).

Darley Abbey Mills Bridge Built 1853 Re-decked 1936



Handyside Bridge Built 1878

Exeter Bridge Built 1929

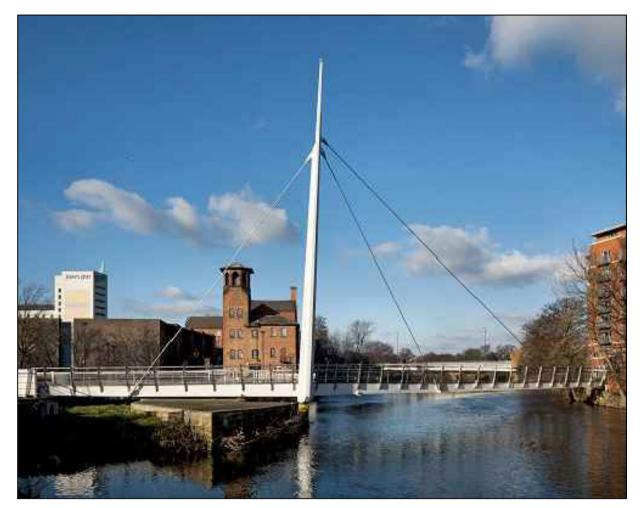

Cathedral Footbridge Bridge Built 2009

STRUCTURE REFERENCE NUMBER	REFERENCE 58/35/26			
		1		
AMENDMENT DETAILS BY CHKD DATE REV.				
	Inforr	nation		
DRAWN BY RGG DATE 06 Feb 23	CHECKED BY PP DATE 14 Feb 23	APPROVED BY PDM DATE 21 Feb 23	SCALE N.T.S	
ORIGINAL DRAWING SIZ		21 Peb 23		
Derby City Council				
COMMU	STRUCTURES DESIGN AND BRIDGES COMMUNITIES AND PLACE DIRECTORATE			
Director: Rachel North Council House				
Corporation Street Derby DE1 2FS				
Tel (01332) 293111				
PROJECT TITLE Darley Abbey Mills Bridge				
Replacement				
Feasibility Study				
DRAWING TITLE				
Examples of Existing				
Structures Over The River				
PROJECT	PROJECT			
REFERENCE NUMBER				
DRAWING NUMBER				