



REV	DESCRIPTION	BY	CHK	APP	DATE
-----	-------------	----	-----	-----	------

DERBY CITY COUNCIL



EXECUTIVE PARK
AVALON WAY
ANSTEY
LEICESTER
LE7 7GR
TEL: +44 (0)116 234 8000
FAX: +44 (0)116 234 8001
e-mail: leicester@wyg.com



Project:
DERBY BUS STATION

Drawing Title:
EXISTING LAYOUT

Scale @ A2 1:500	Drawn AC	Date 2.3.17	Checked SB	Date 2.3.17	Approved AG	Date 2.3.17
Project No. A102371	Office 35	Type 18	Drawing No. 001		Revision -	

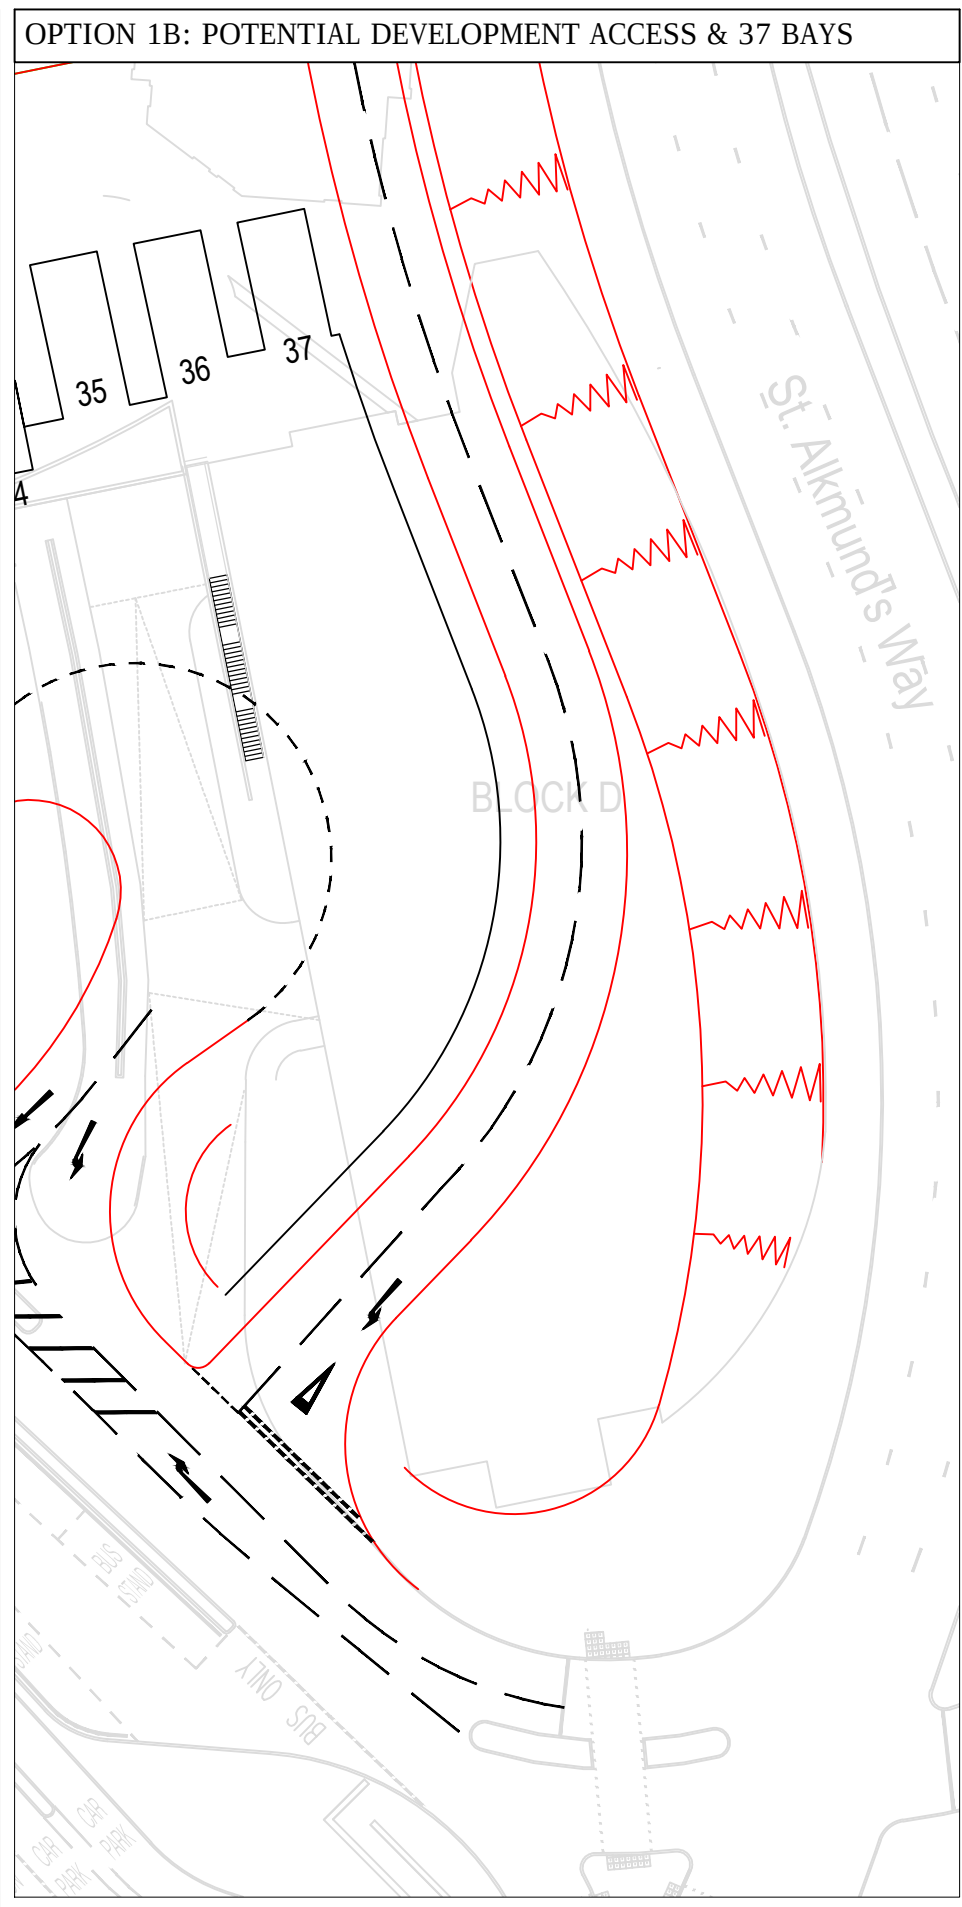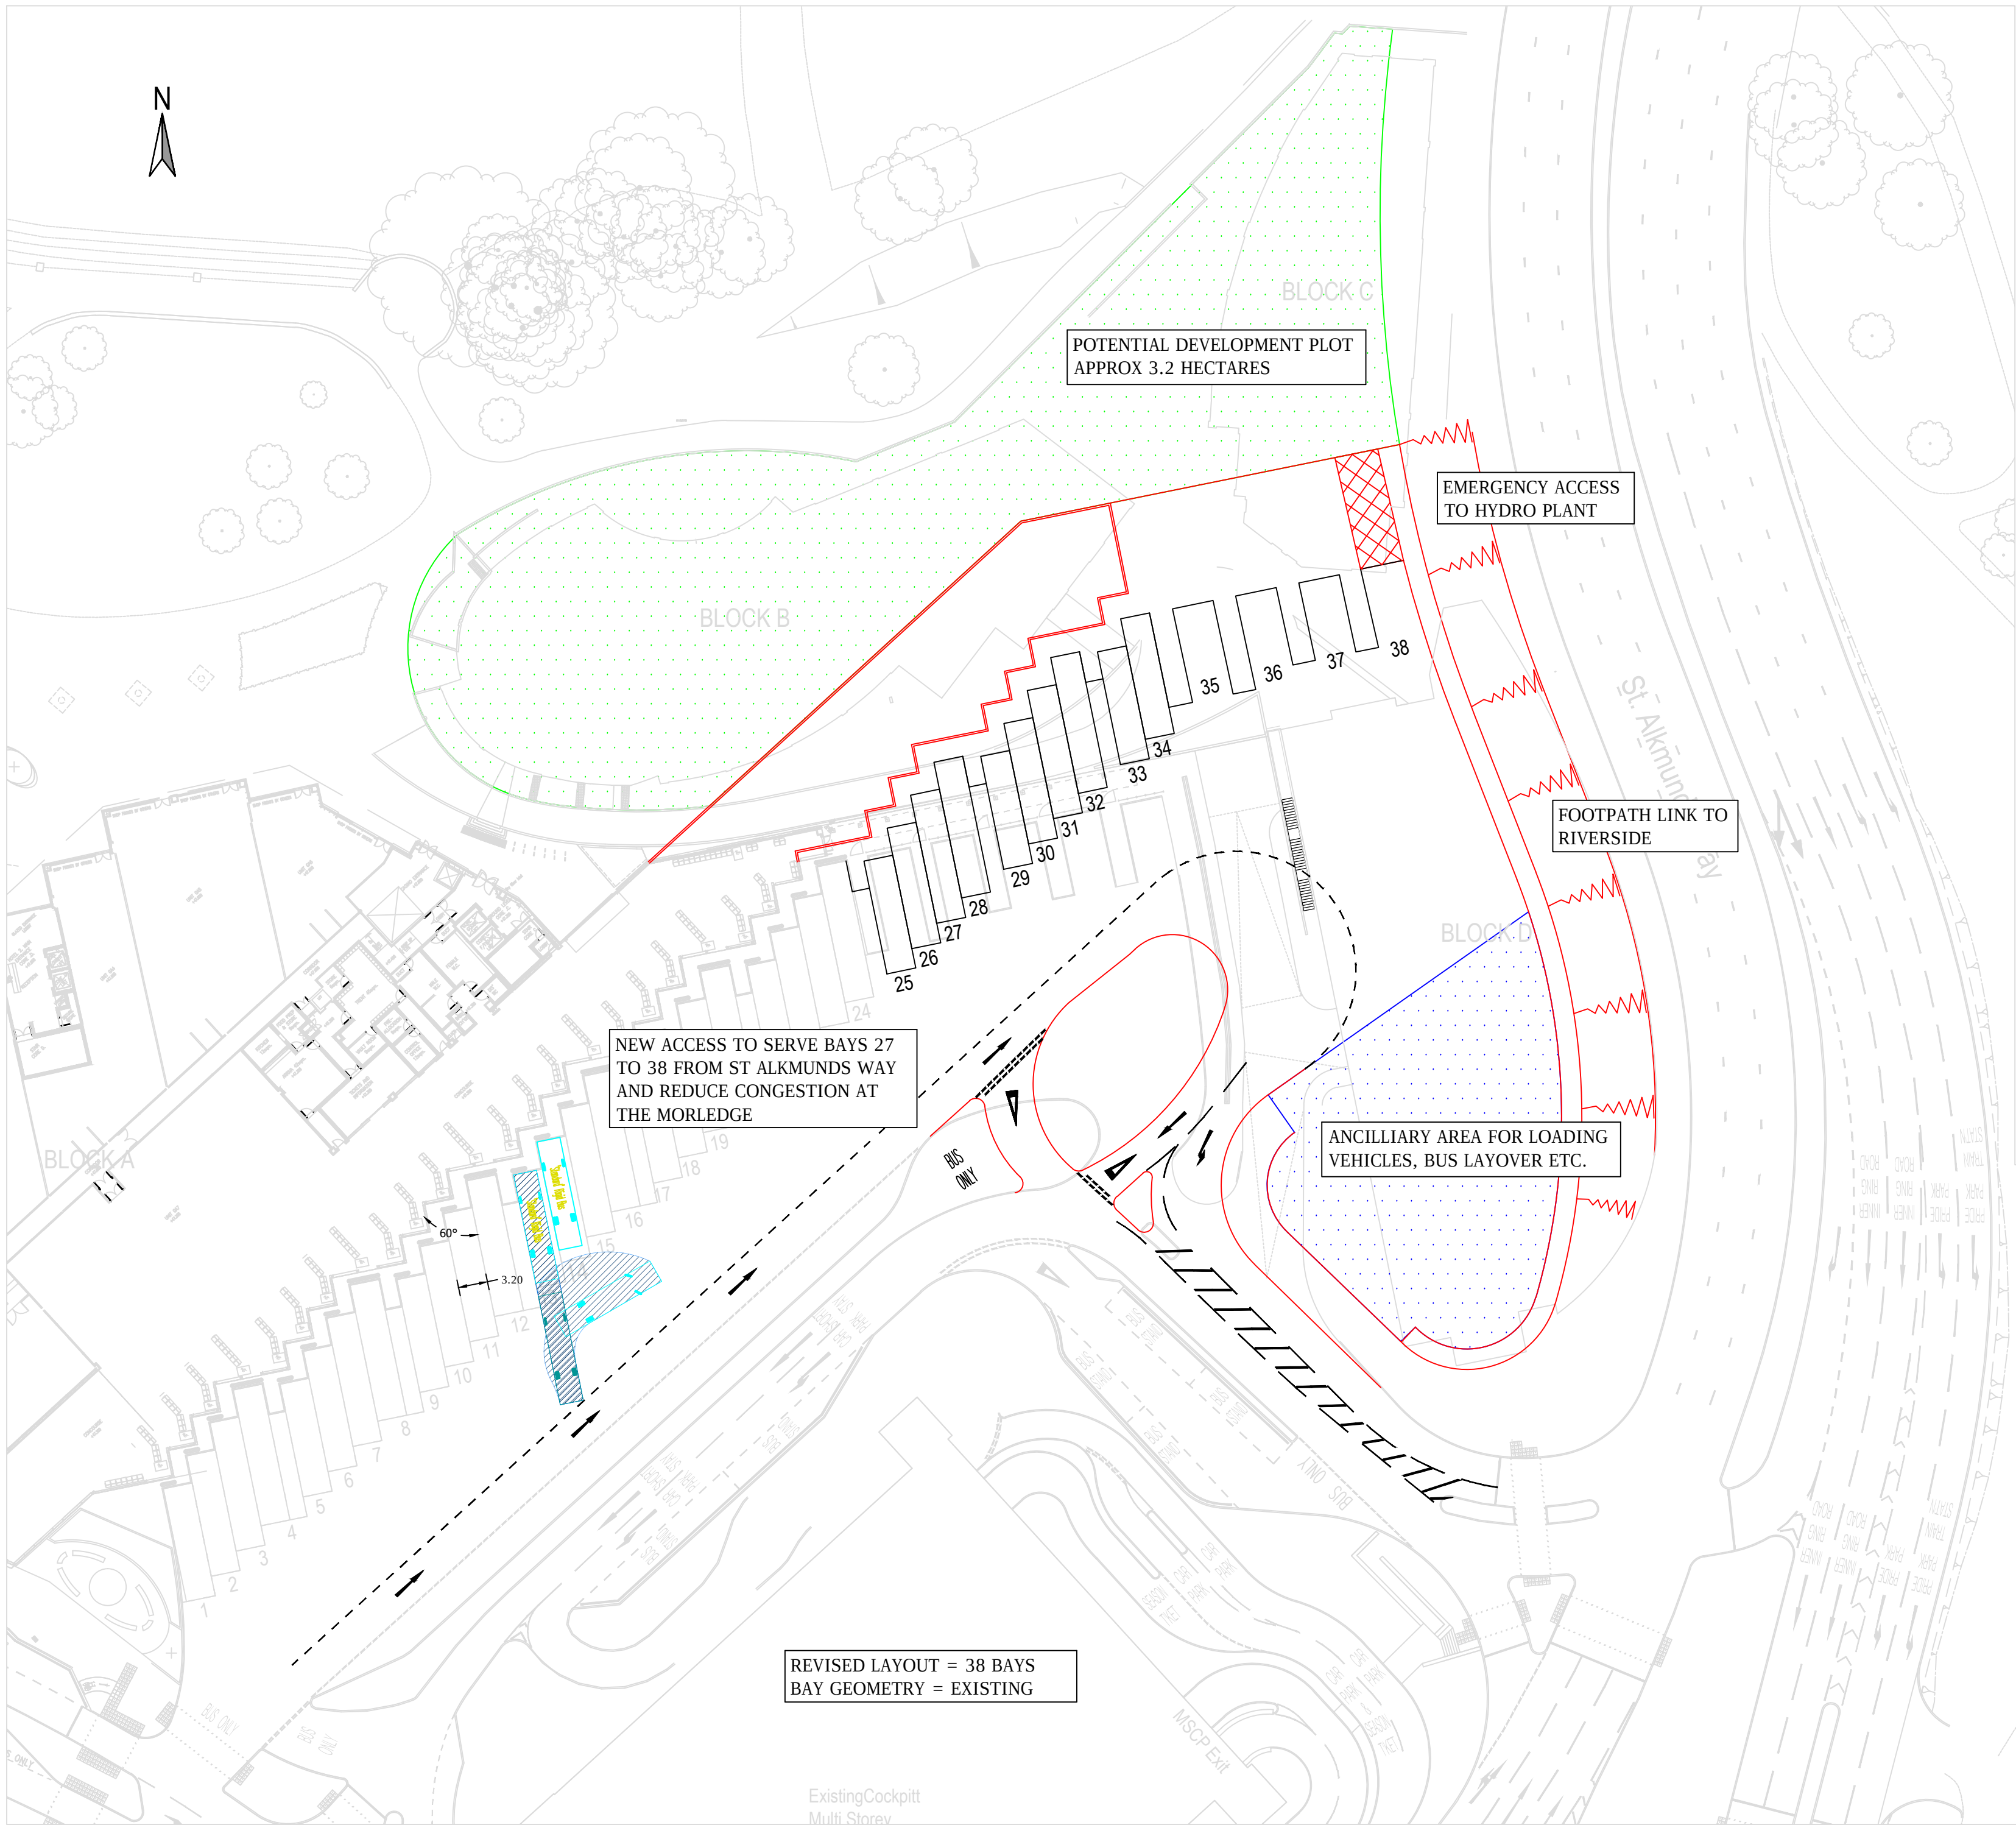

REV	DESCRIPTION	BY	CHK	APP	DATE
-----	-------------	----	-----	-----	------

DERBY CITY COUNCIL



EXECUTIVE PARK
AVALON WAY
ANSTEY
LEICESTER
LE7 7GR
TEL: +44 (0)116 234 8000
FAX: +44 (0)116 234 8001
e-mail: leicester@wyg.com



Project:
DERBY BUS STATION

Drawing Title:
IMPROVEMENT OPTION 1

Scale @ A2 1:500	Drawn AC	Date 2.3.17	Checked SB	Date 2.3.17	Approved AG	Date 2.3.17
Project No. A102371	Office 35	Type 18	Drawing No. 002		Revision -	

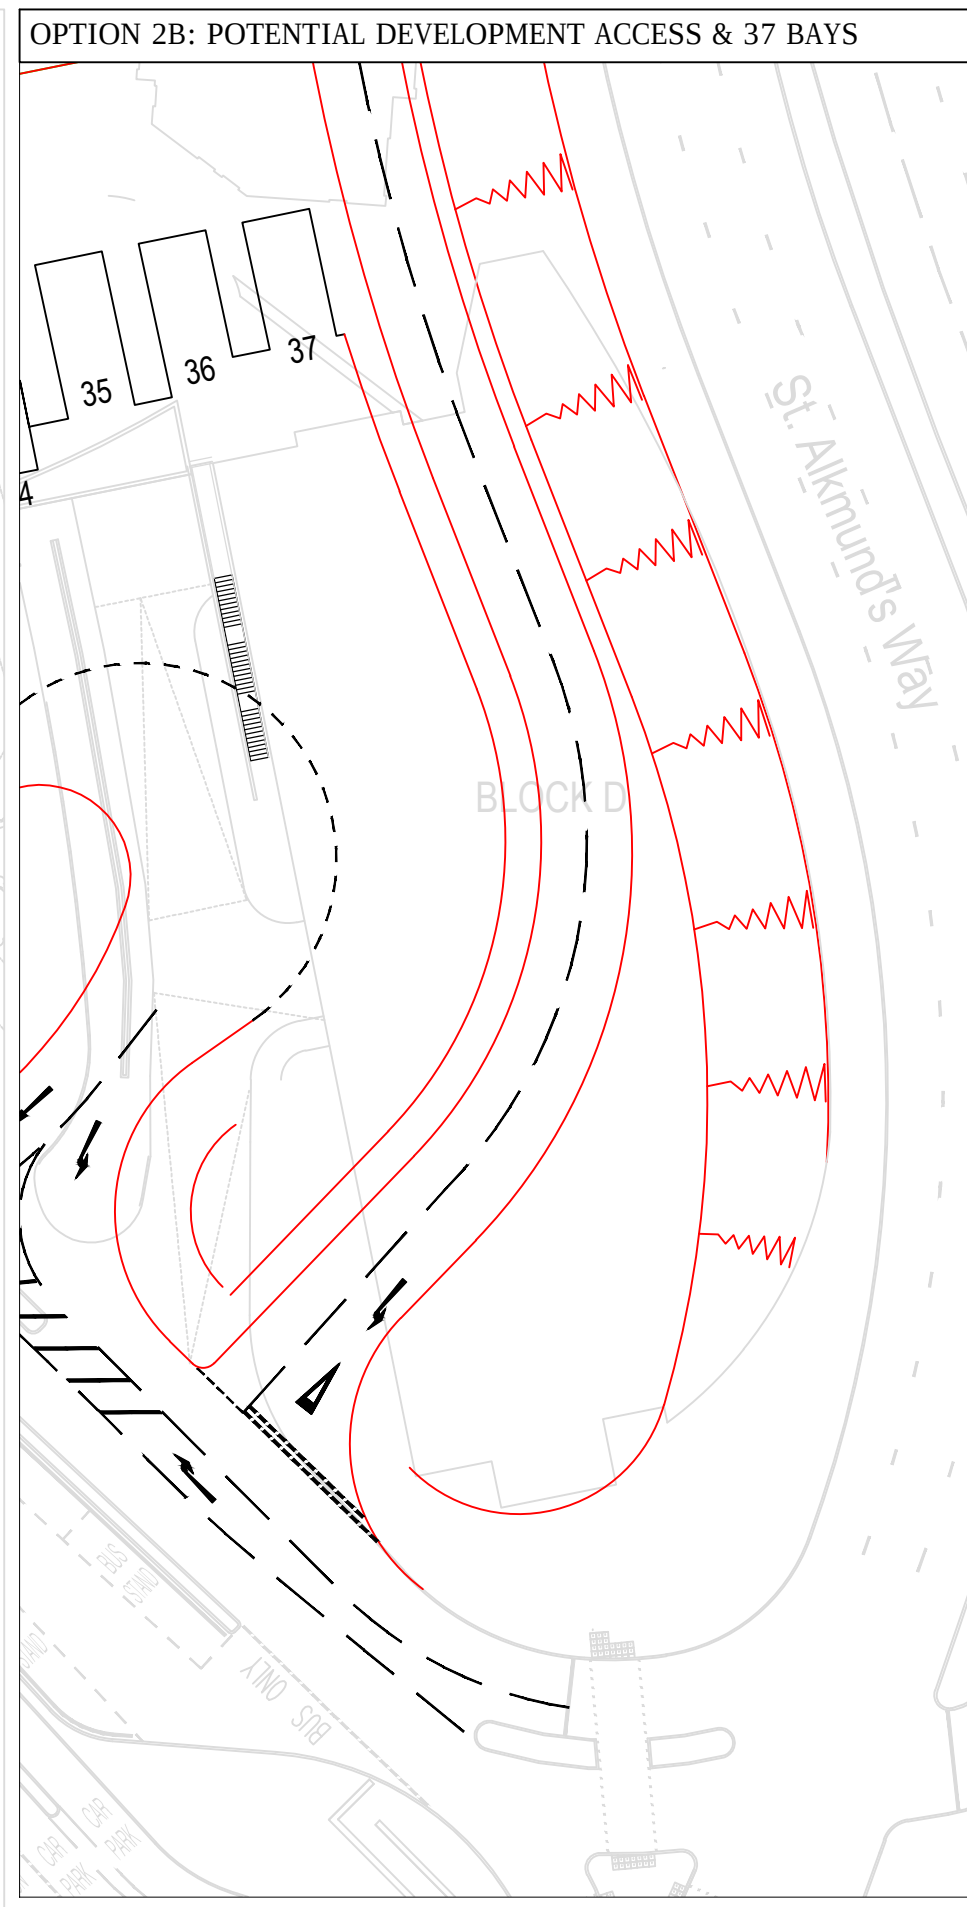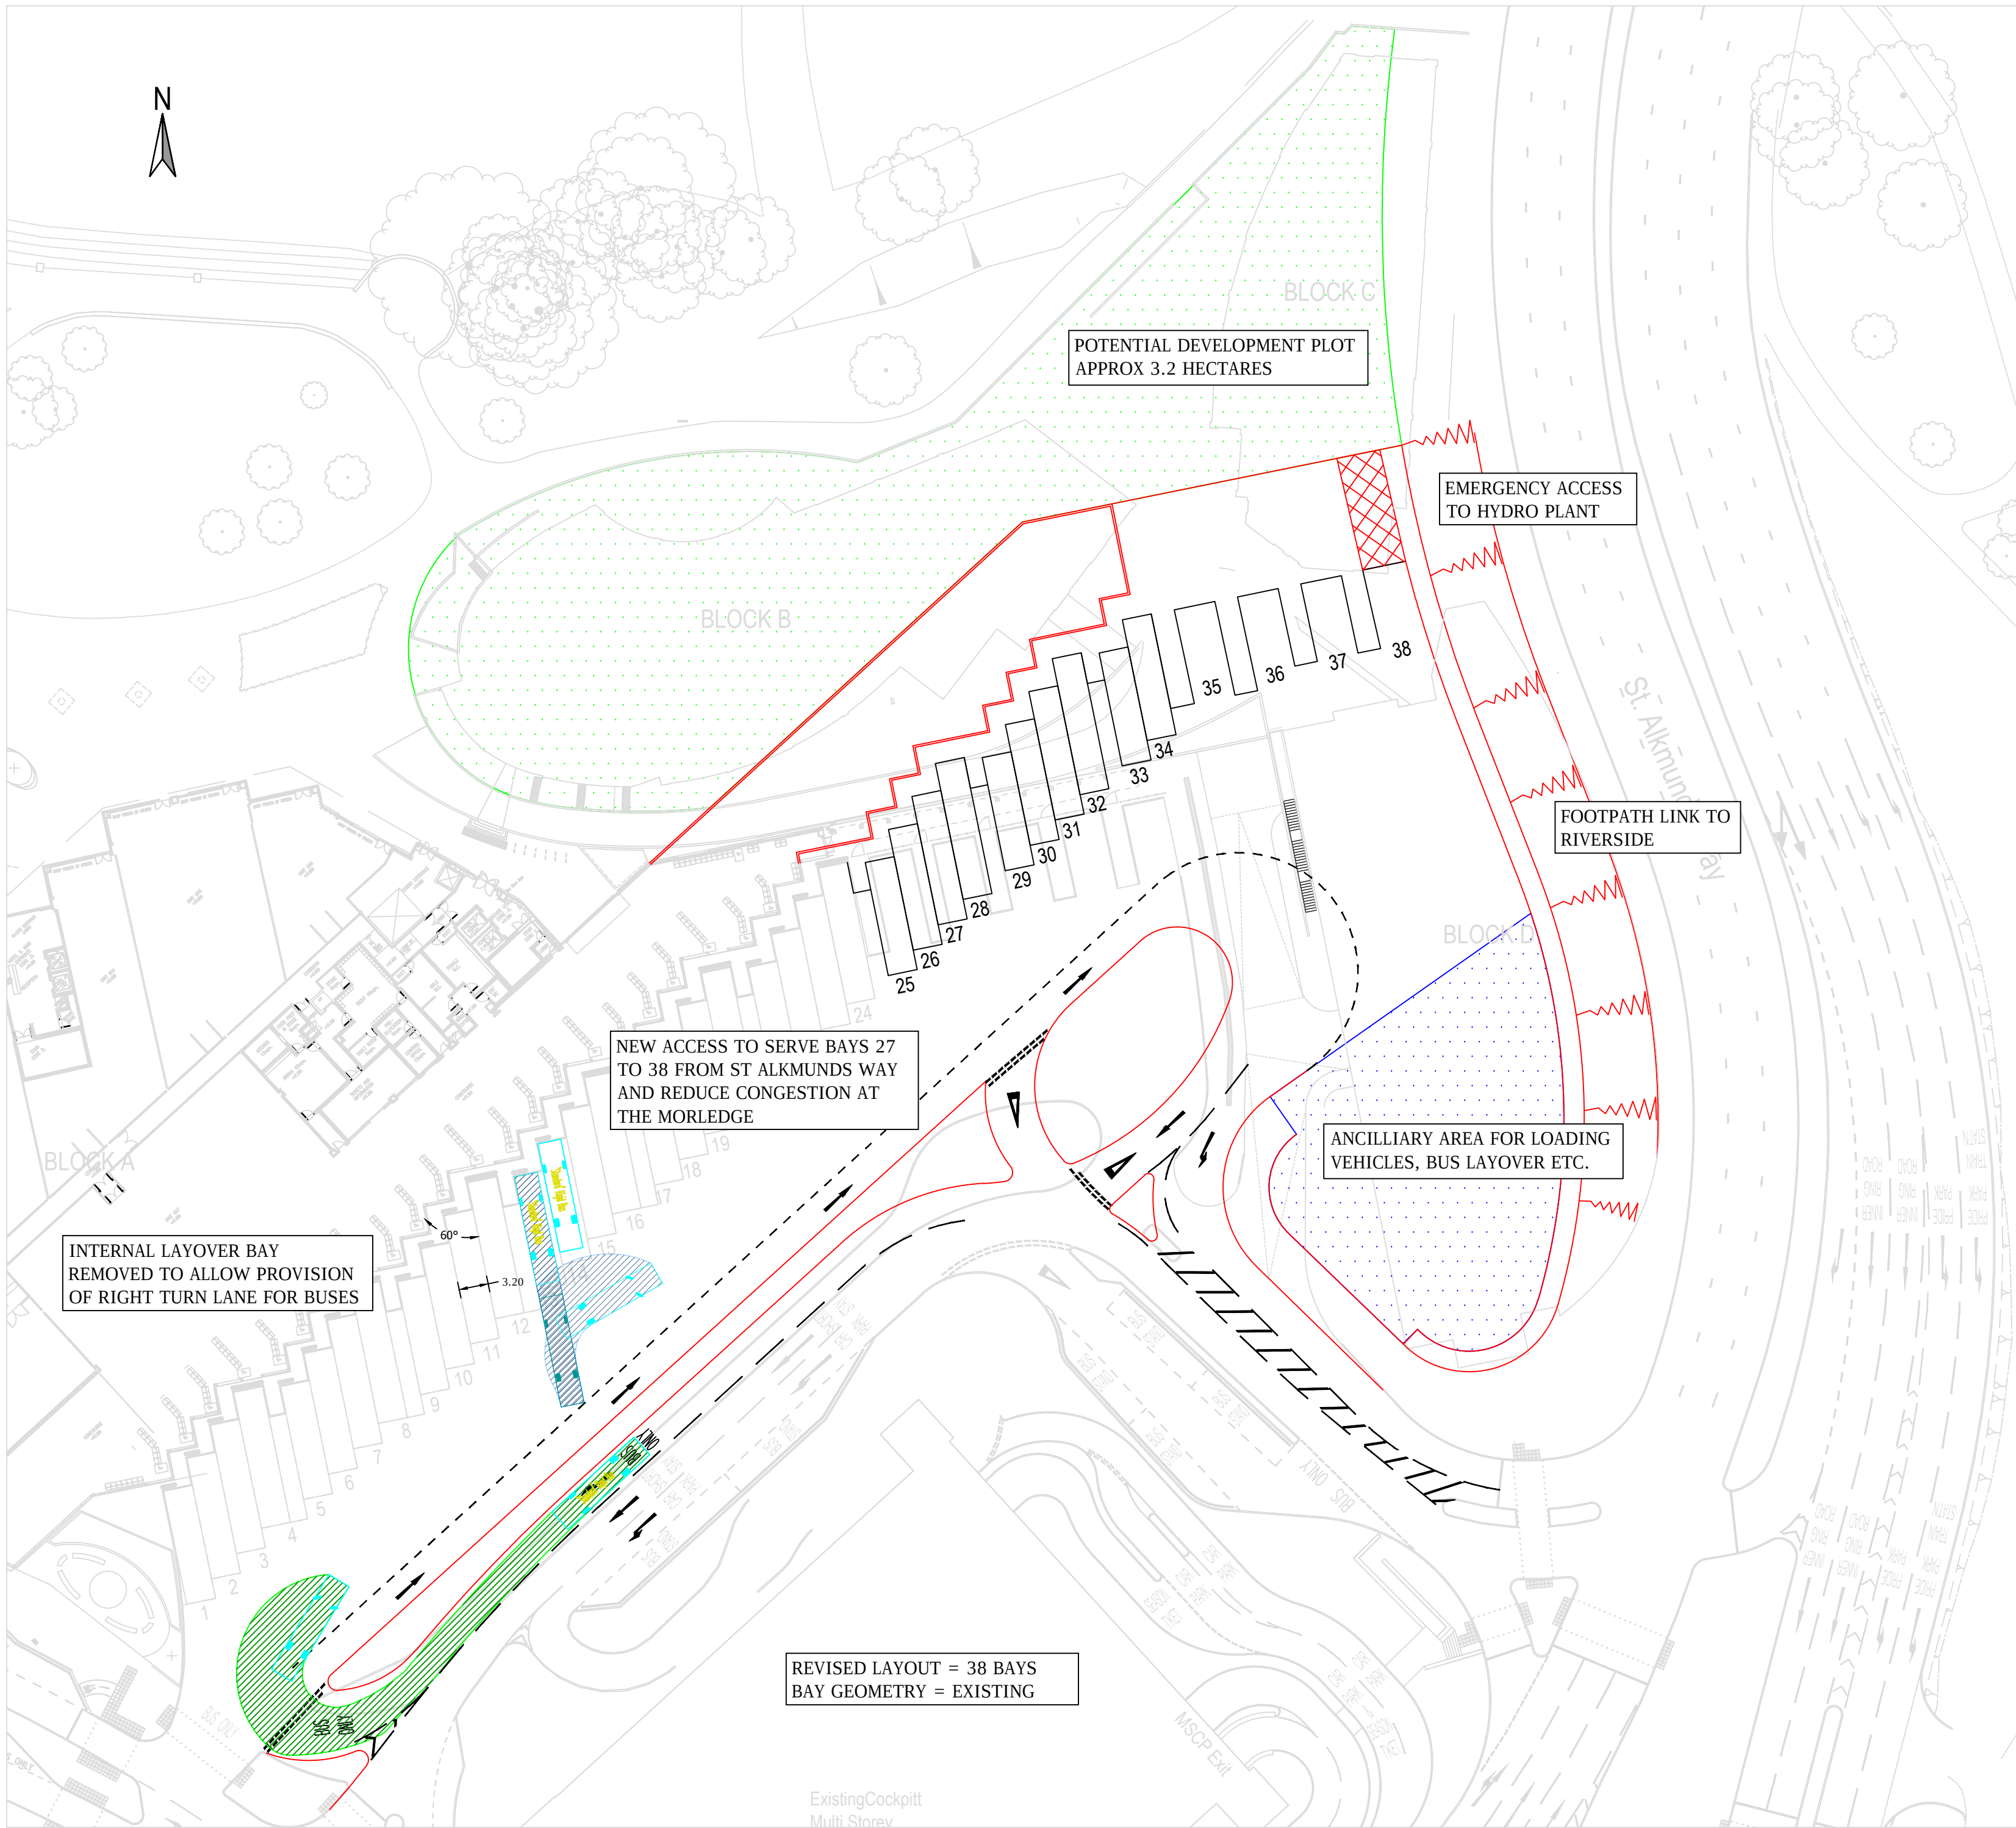

REV	DESCRIPTION	BY	CHK	APP	DATE
-----	-------------	----	-----	-----	------

DERBY CITY COUNCIL

EXECUTIVE PARK
AVALON WAY
ANSTEY
LEICESTER
LE7 7GR
TEL: +44 (0)116 234 8000
FAX: +44 (0)116 234 8001
e-mail: leicester@wyg.com





Project:
DERBY BUS STATION

Drawing Title:
IMPROVEMENT OPTION 2

Scale @ A2 1:500	Drawn AC	Date 2.3.17	Checked SB	Date 2.3.17	Approved AG	Date 2.3.17
Project No. A102371	Office 35	Type 18	Drawing No. 003		Revision No. -	

© WYG Group Ltd.

© WYG Group Ltd.

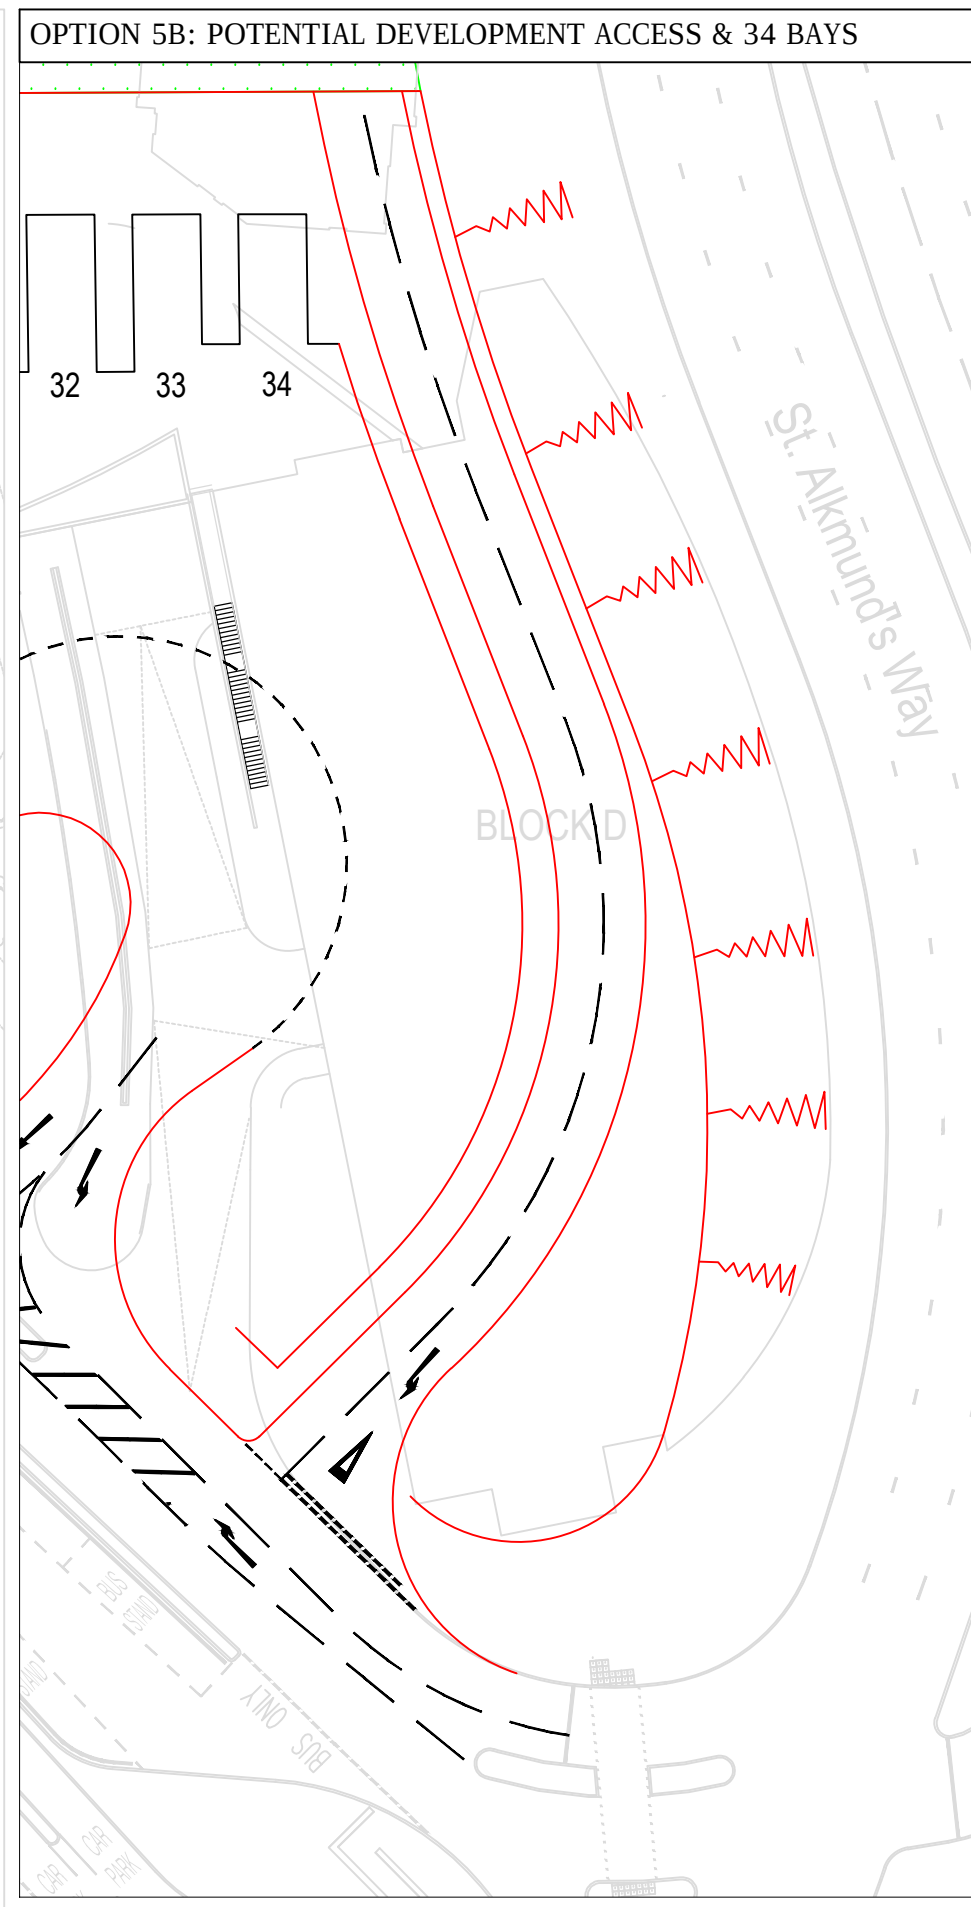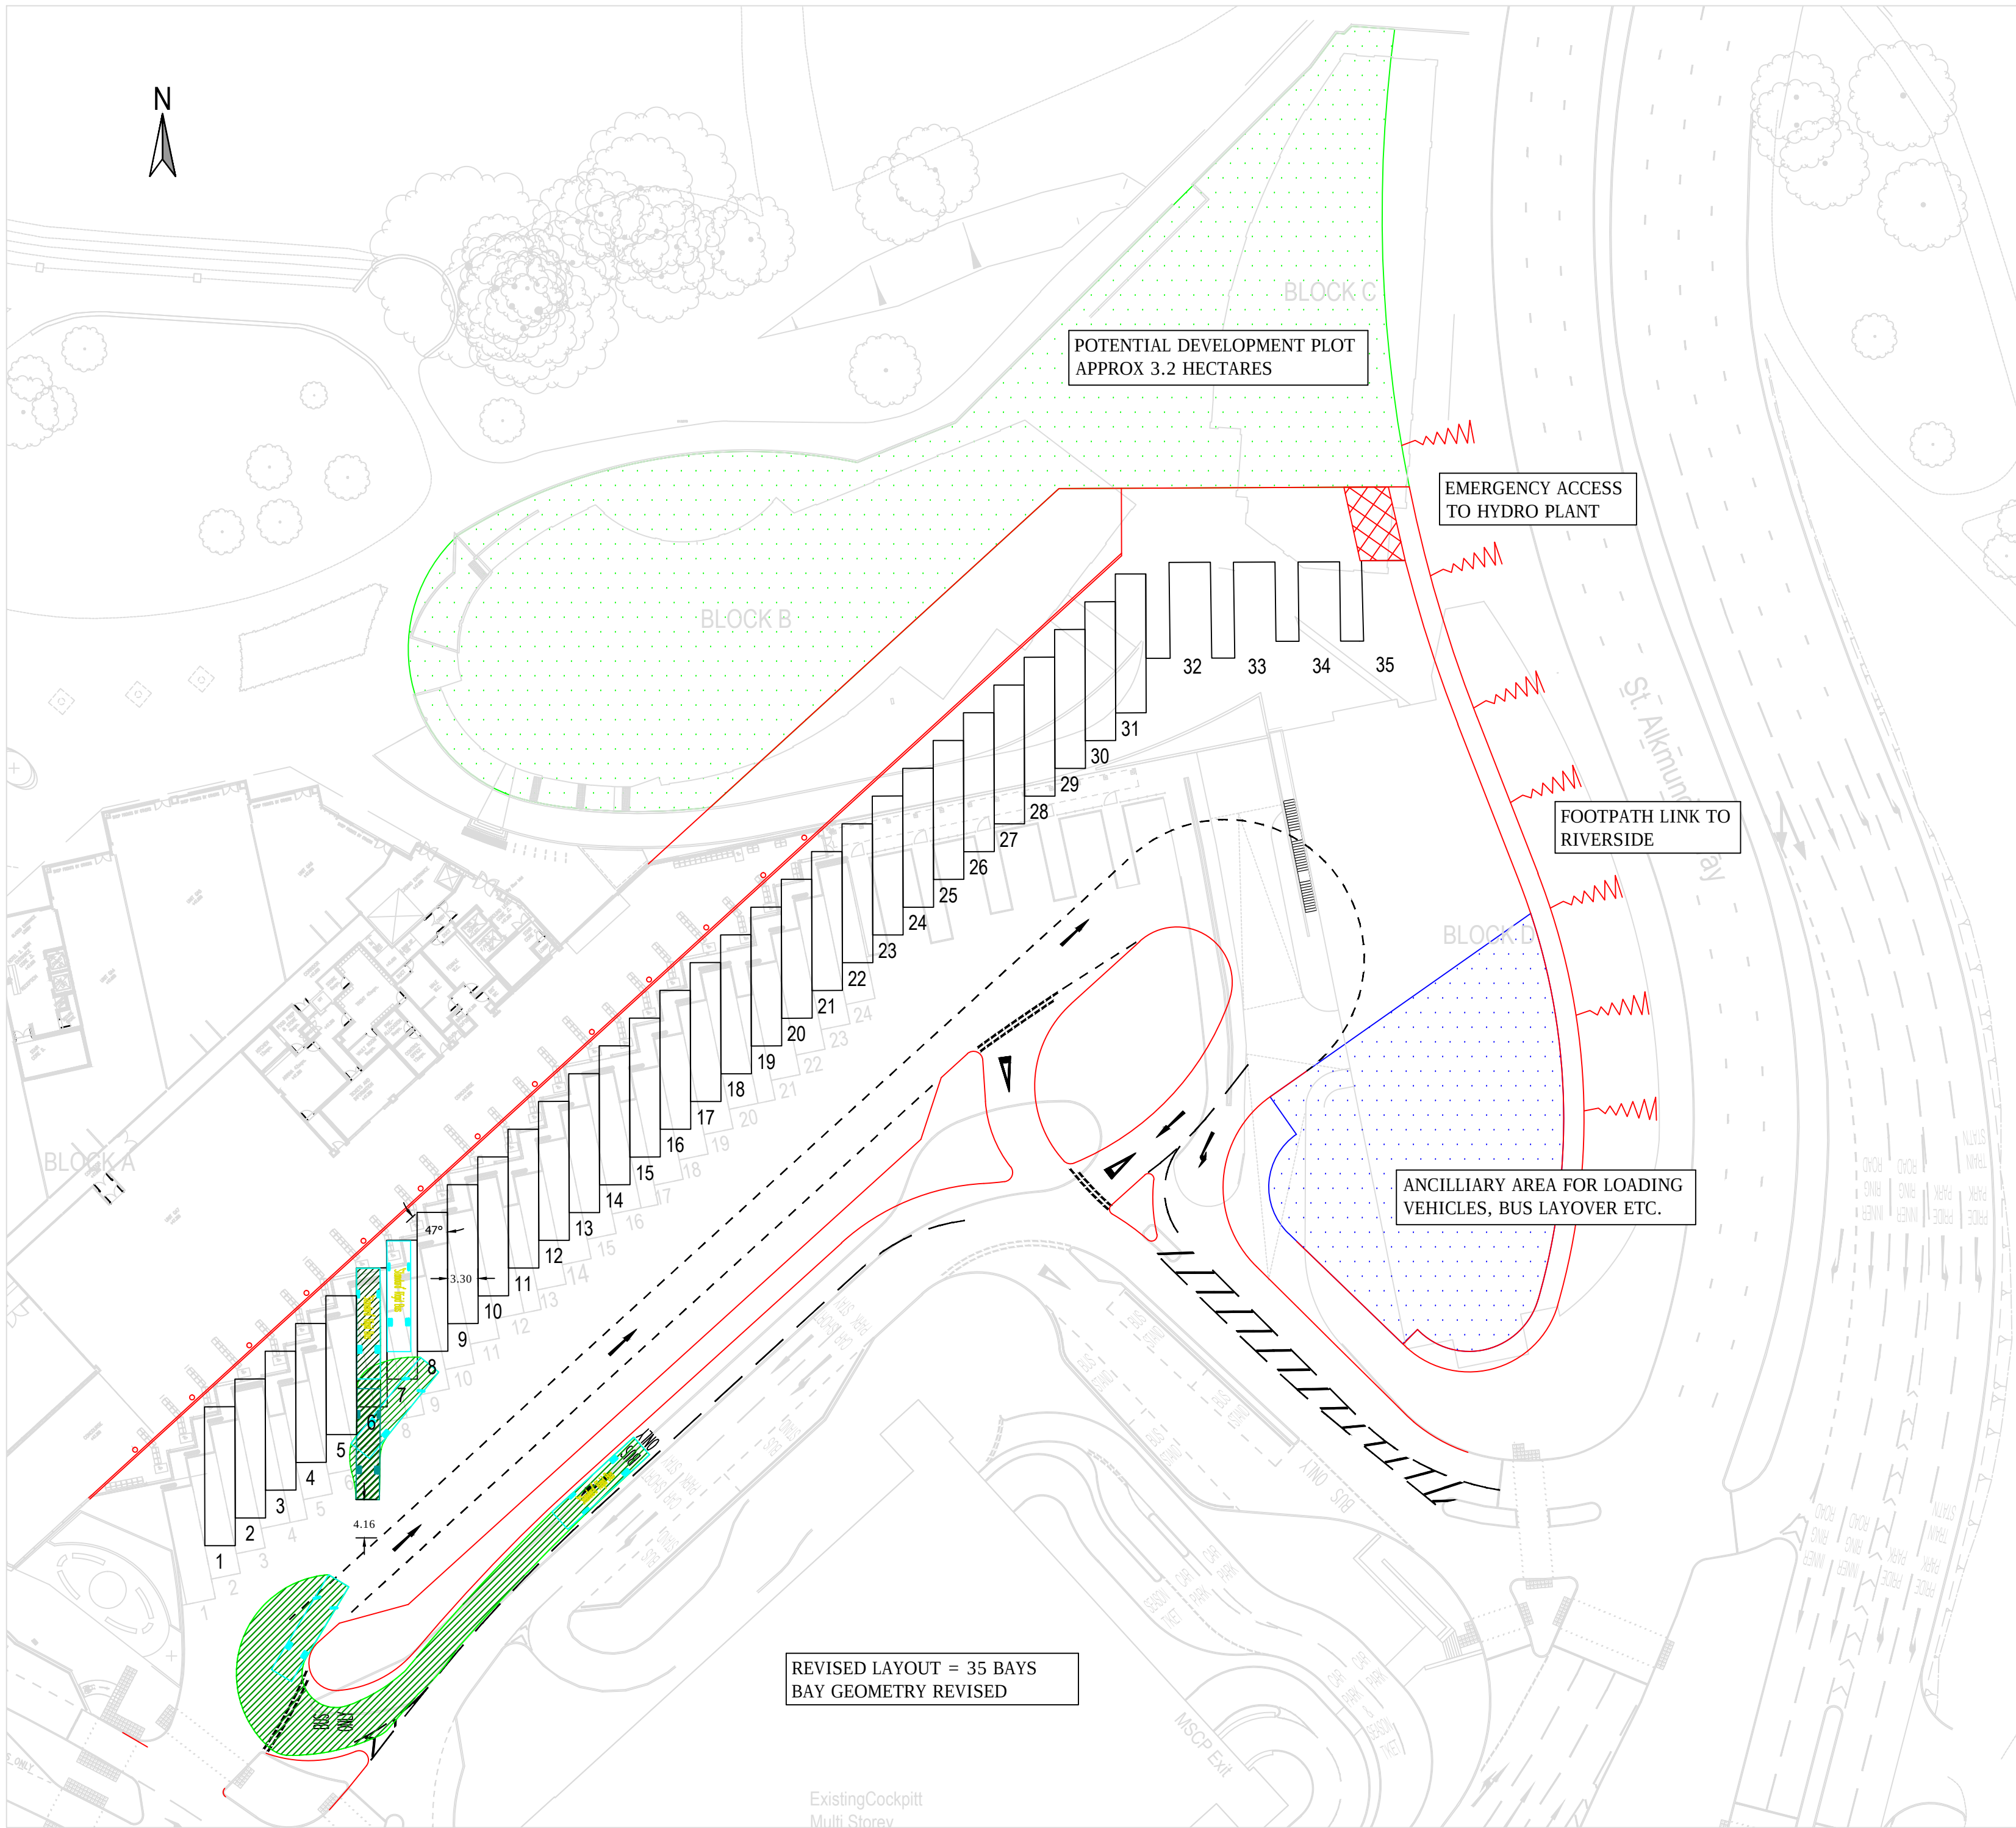

REV	DESCRIPTION	BY	CHK	APP	DATE
-----	-------------	----	-----	-----	------

DERBY CITY COUNCIL



EXECUTIVE PARK
AVALON WAY
ANSTLEY
LEICESTER
LE7 7GR
TEL: +44 (0)116 234 8000
FAX: +44 (0)116 234 8001
e-mail: leicester@wyg.com



Project:
DERBY BUS STATION

Drawing Title:
IMPROVEMENT OPTION 5

Scale @ A2 1:500	Drawn AC	Date 2.3.17	Checked SB	Date 2.3.17	Approved AG	Date 2.3.17
Project No. A102371	Office 35	Type 18	Drawing No. 006		Revision No. -	

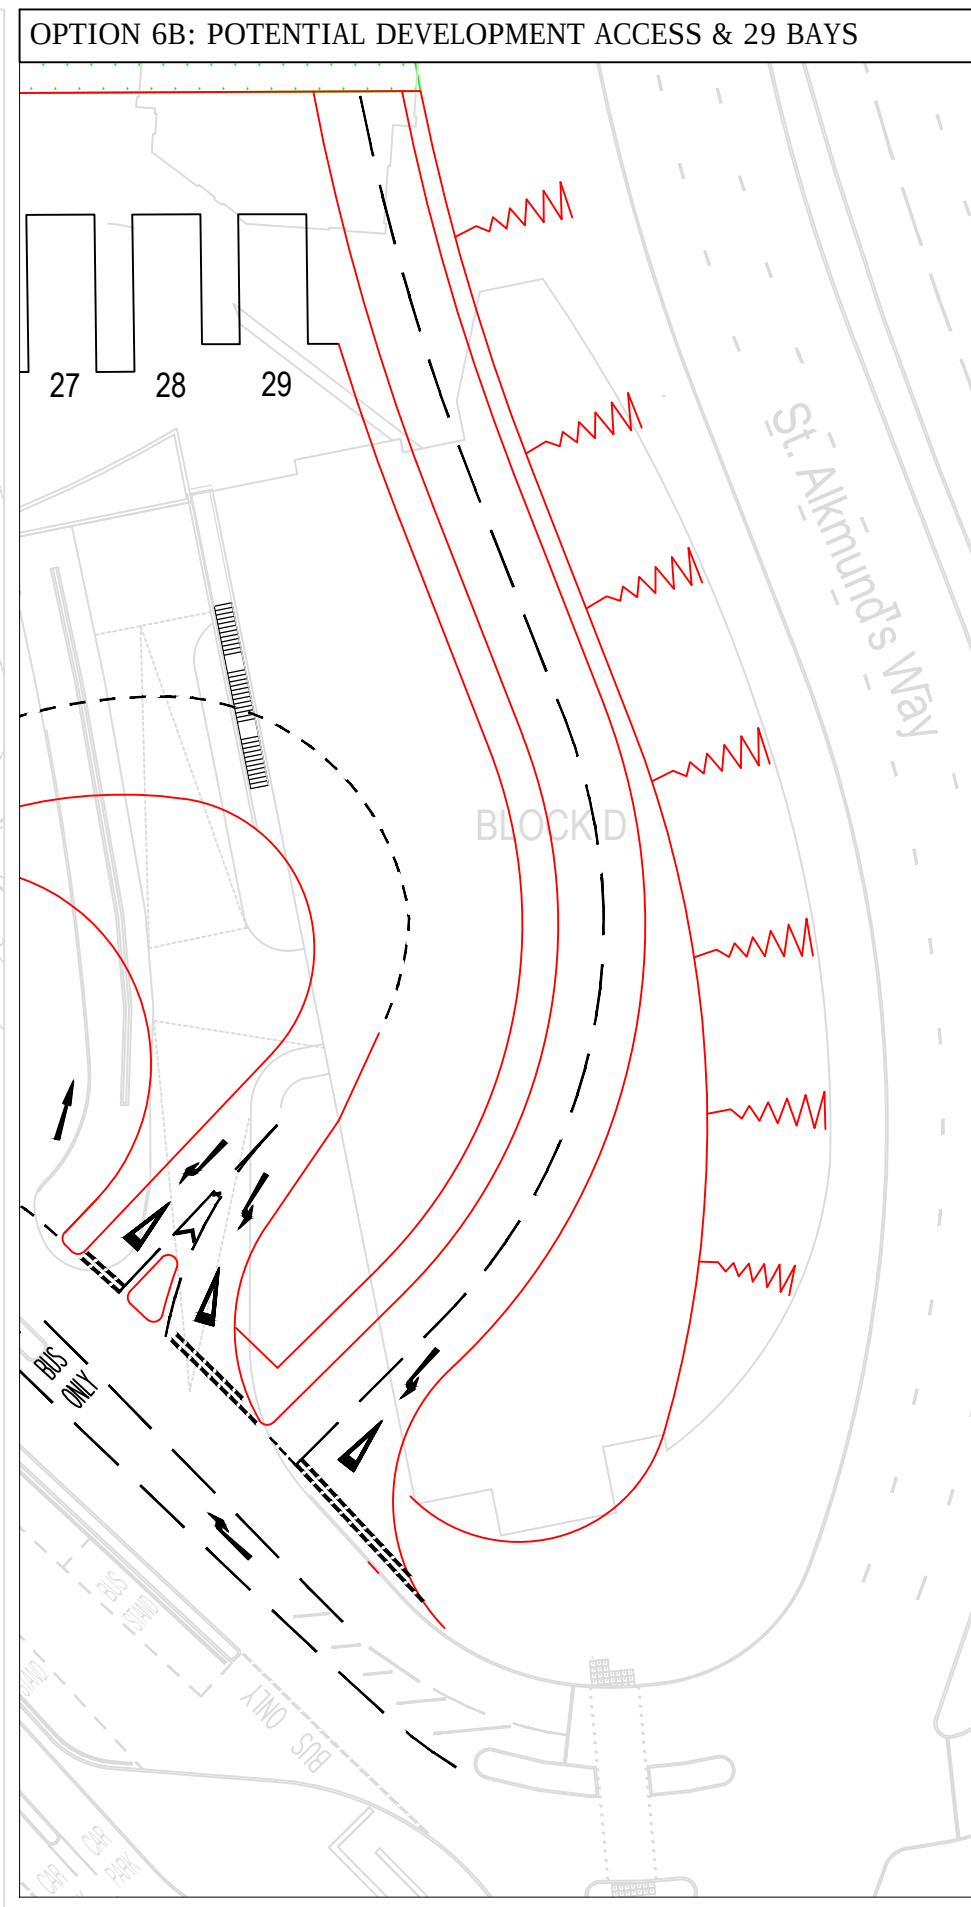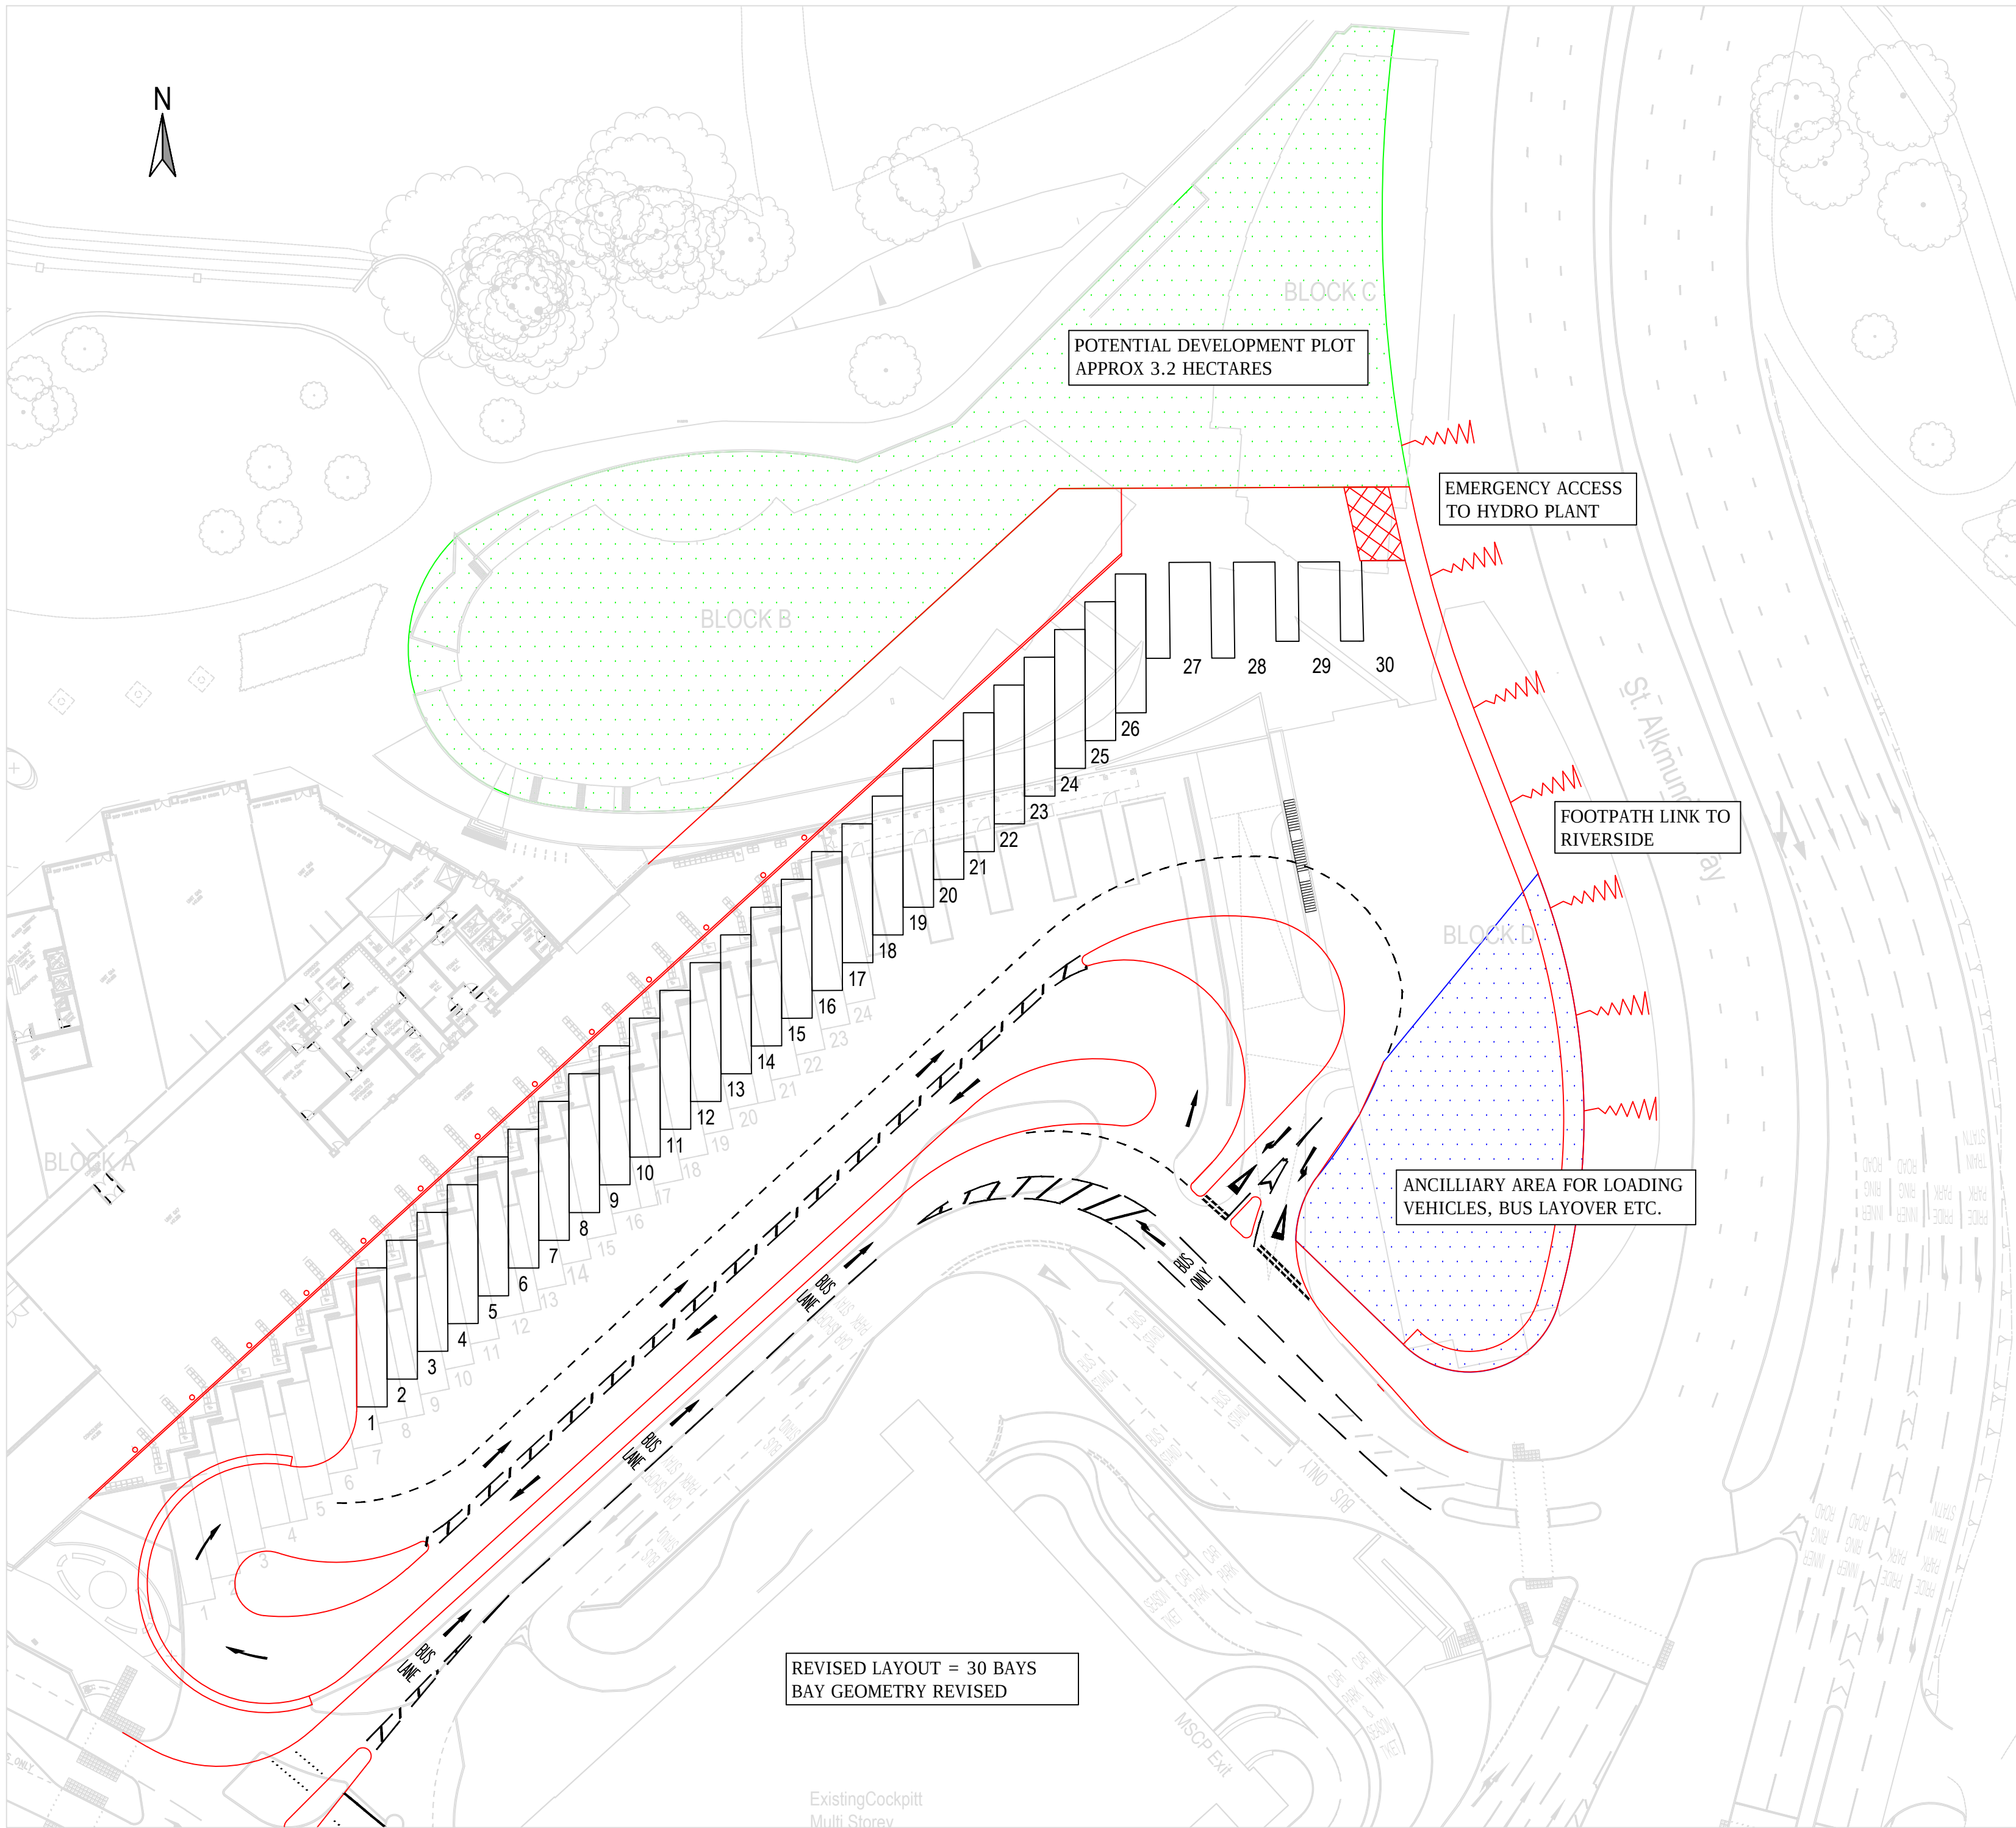

REV	DESCRIPTION	BY	CHK	APP	DATE
-----	-------------	----	-----	-----	------

DERBY CITY COUNCIL

EXECUTIVE PARK
AVALON WAY
ANSTLEY
LEICESTER
LE7 7GR
TEL: +44 (0)116 234 8000
FAX: +44 (0)116 234 8001
e-mail: leicester@wyg.com



Project:
DERBY BUS STATION

Drawing Title:
IMPROVEMENT OPTION 6

Scale @ A2 1:500	Drawn AC	Date 2.3.17	Checked SB	Date 2.3.17	Approved AG	Date 2.3.17
Project No. A102371	Office 35	Type 18	Drawing No. 007		Revision No. -	

