


Key

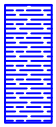

Proposed Prohibition of driving of motor vehicles  
(Mon - Fri 8.30am - 9.10am and 3.00pm - 3.45pm)  
(Permit Holder Exemption) , exemptions 1.2




Proposed Properties eligible for permit holder exemption.

Proposed boundary of permit holder exemption

Existing SCHOOL KEEP CLEAR markings to remain and  
continue to be enforced





**PEDESTRIAN and CYCLE ZONE**



Mon - Fri  
8.30 - 9.10 am  
3.00 - 3.45 pm

Except permit holders **SH10**

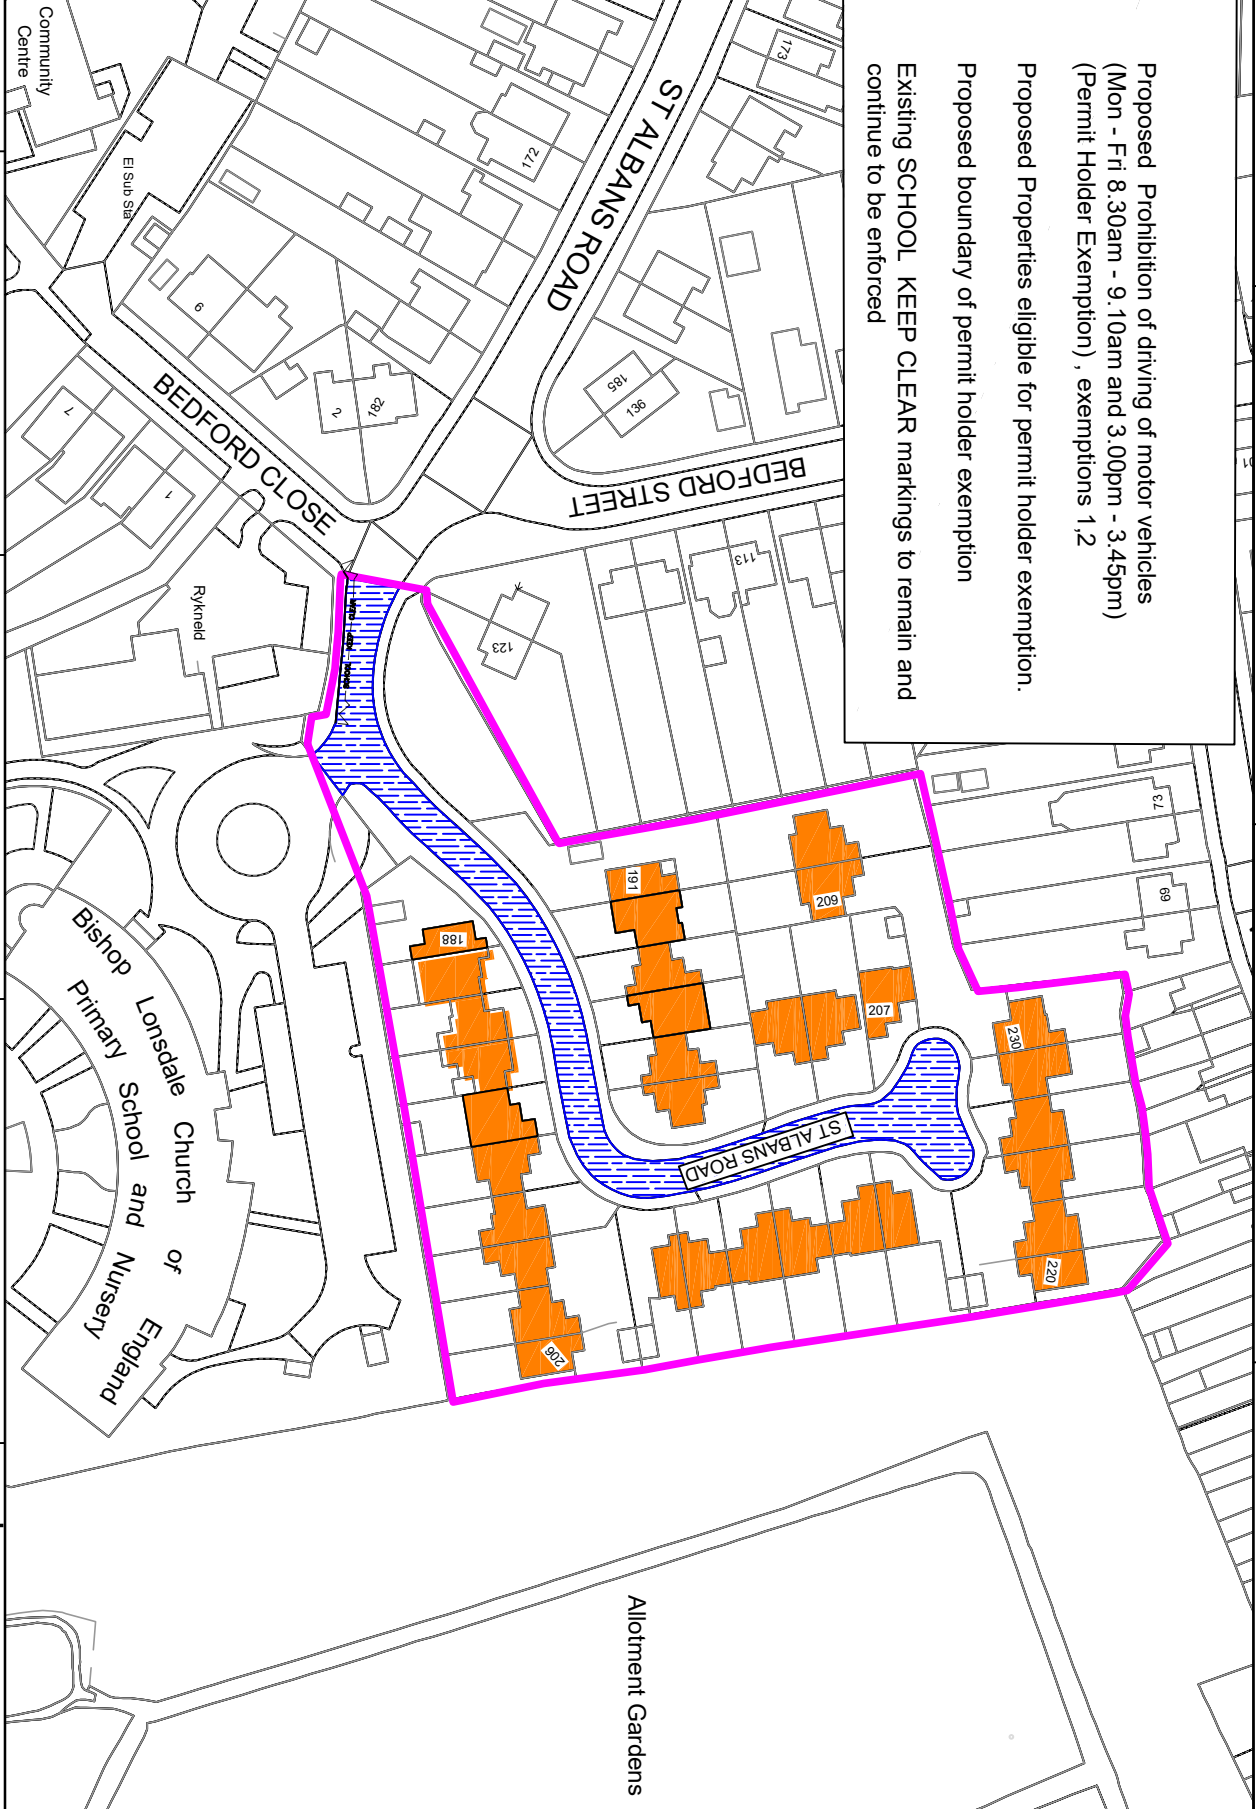

 <b>Derby City Council</b>	<b>COMMUNITIES AND PLACE DIRECTORATE</b> Strategic Director for Communities and Place Rachel North The Council House Corporation Street Derby DE1 2FS Tel (01332) 643197		<b>PROJECT TITLE</b> School Safe Haven Zone Bishop Lonsdale	<b>DRAWING TITLE</b> Traffic Regulation Order Proposal	Drawn By <b>Alan Bilious</b> Chkd By Drawing Number <b>ATU03-1-1</b>
	C B A 1 2 3 4				