


**KEY TO PROPOSED MODIFICATIONS**

- Modification to reduce the extents of the proposed unrestricted parking bay
- Modification to increase the extents of the proposed unrestricted parking bay
- Modification to introduce new unrestricted parking Bay
- Proposed No Waiting (At Any Time)
- Centre Lining to be repositioned in the carriageway

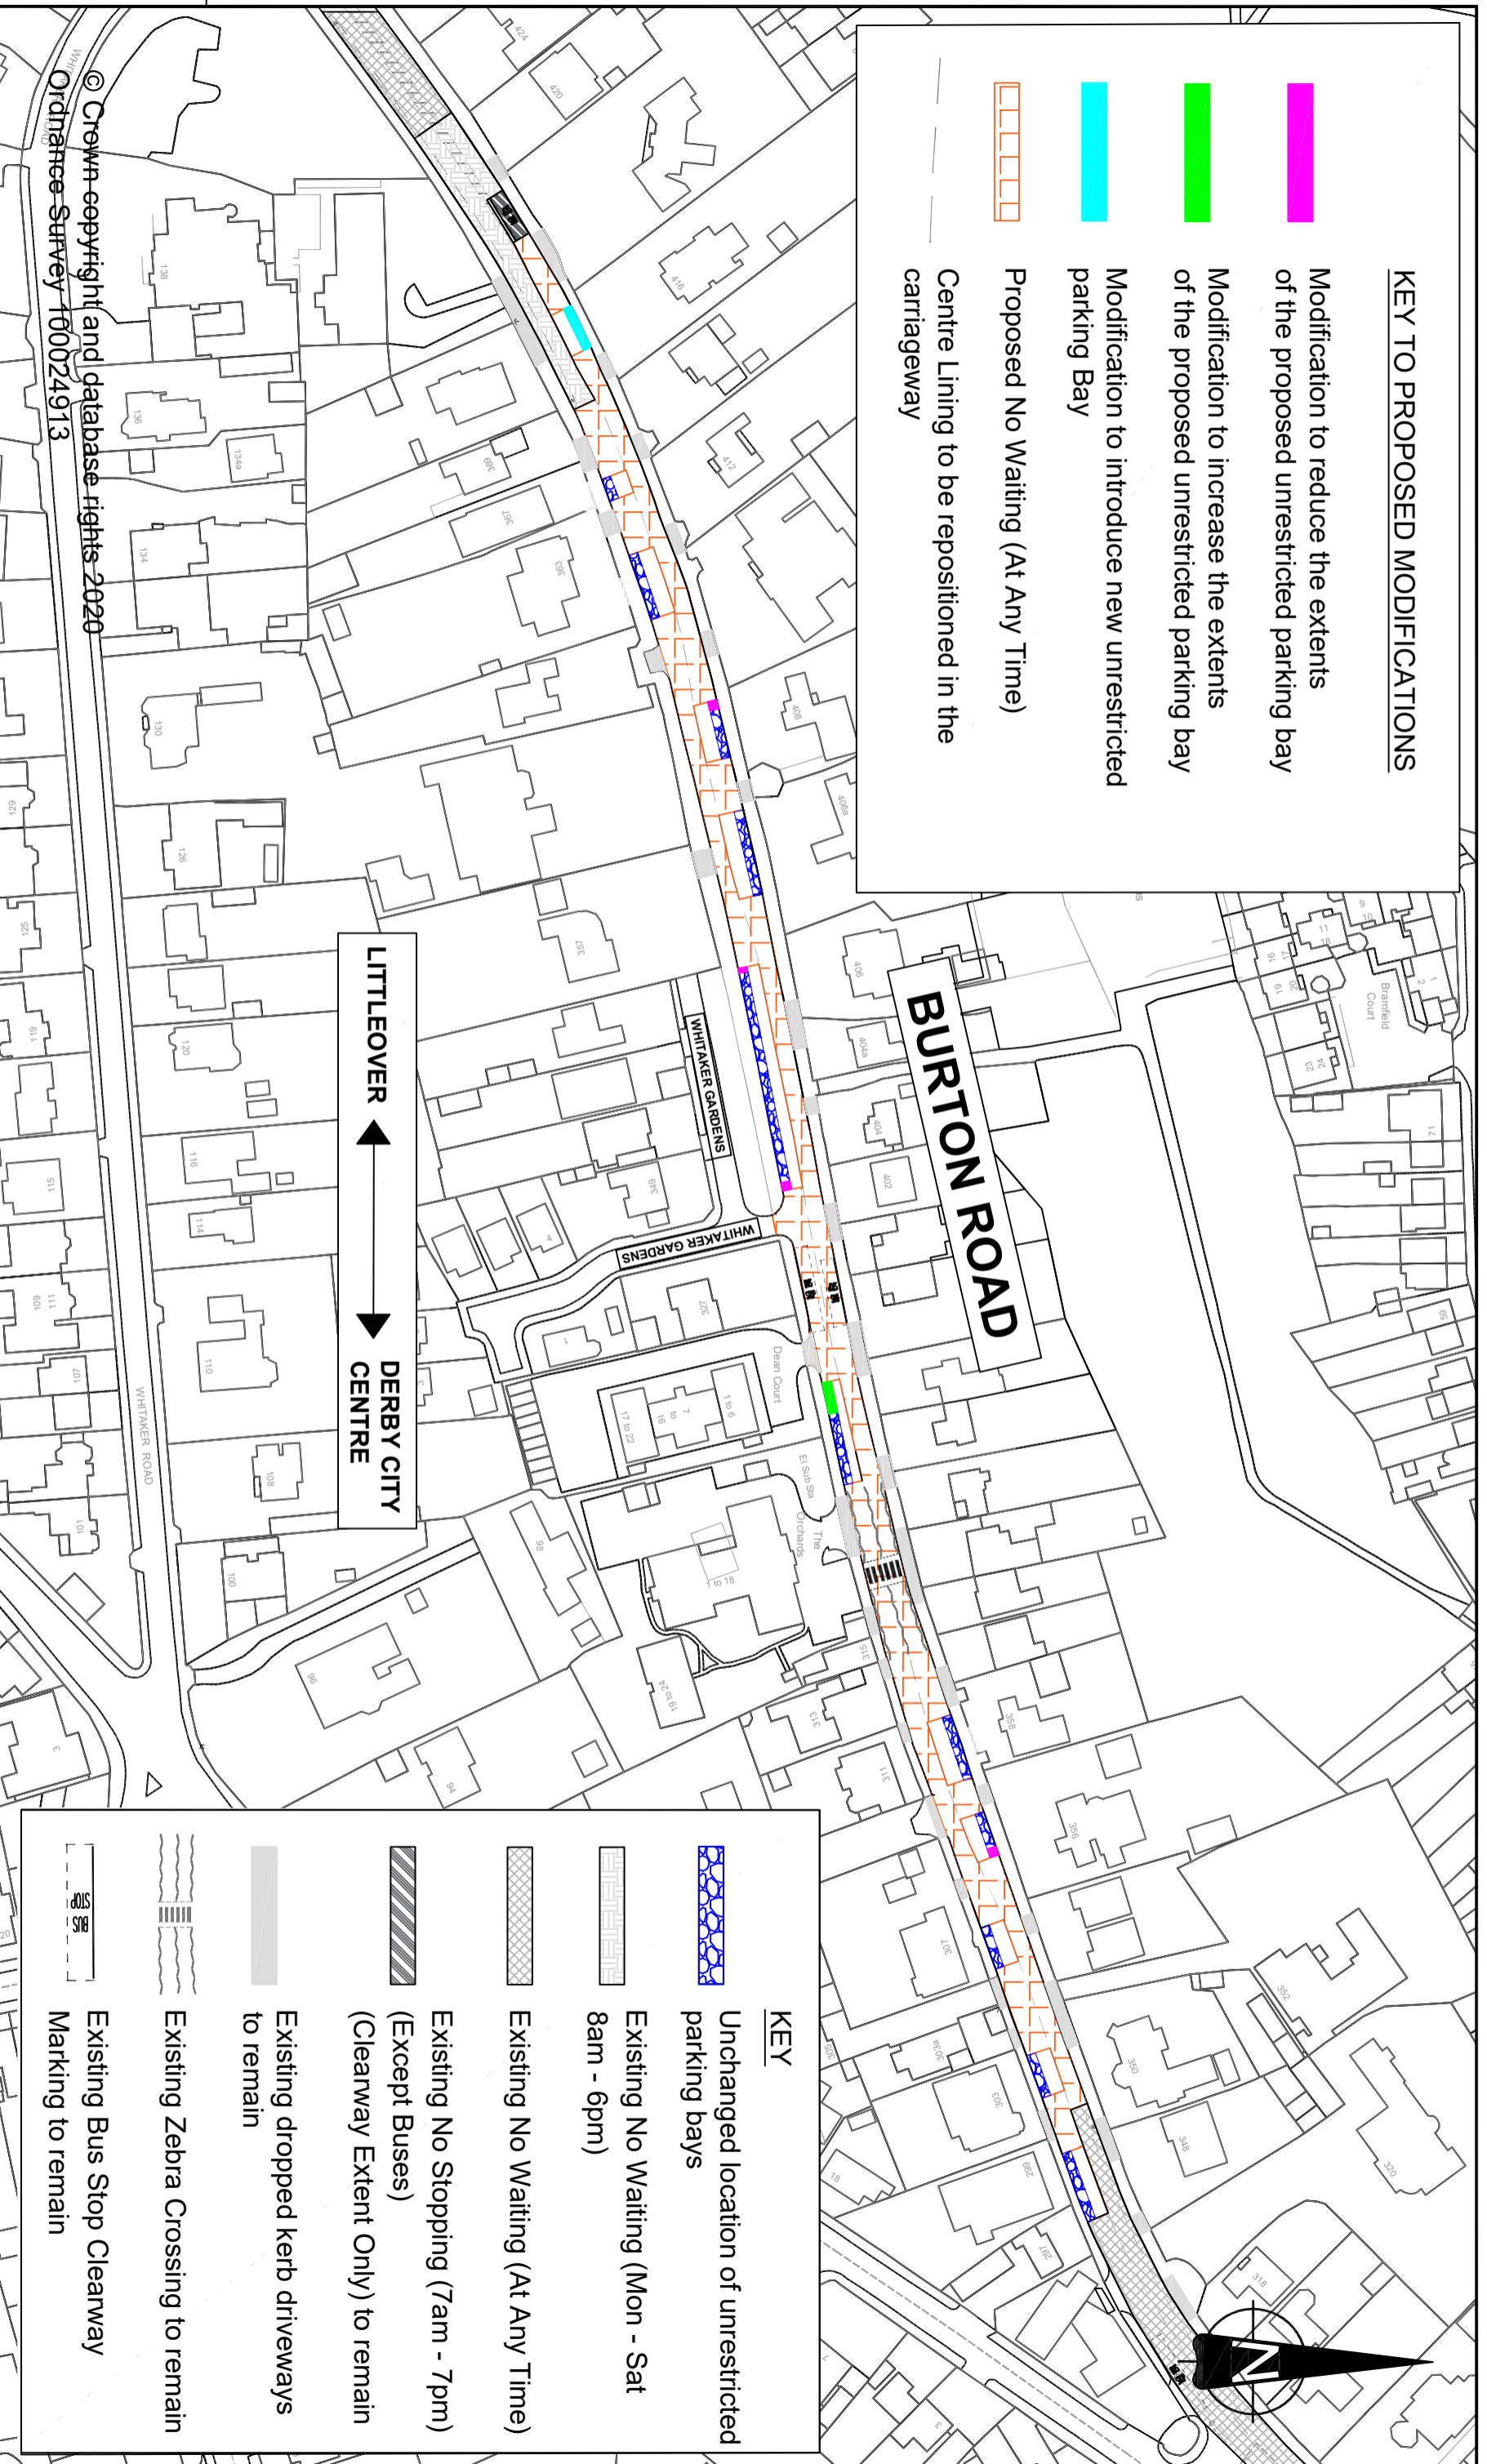

**KEY**

- Unchanged location of unrestricted parking bays
- Existing No Waiting (Mon - Sat 8am - 6pm)
- Existing No Waiting (At Any Time)
- Existing No Stopping (7am - 7pm) (Except Buses) (Clearway Extent Only) to remain
- Existing dropped kerb driveways to remain
- Existing Zebra Crossing to remain
- Existing Bus Stop Clearway Marking to remain

**LITTLEOVER** ← **DERBY CITY CENTRE**

© Crown copyright and database rights 2020  
 Ordnance Survey 100024913


**COMMUNITIES AND PLACE DIRECTORATE**  
 Acting Strategic Director for Place  
 Sam Dennis  
 The Council House  
 Corporation Street  
 Derby DE1 2FS  
 Tel (01332) 293111

**PROJECT TITLE**  
 TMT21  
 Burton Road  
 Derby  
 Parking Management

**DRAWING TITLE**  
 Burton Road  
 TRO Proposal

Project Reference Number  
 TMT21

Drawing Number  
 TMT21 15

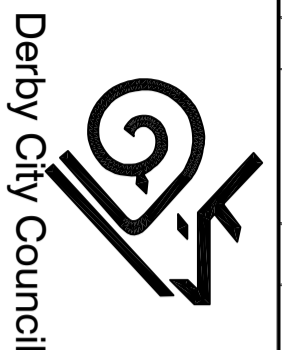

Derby City Council