


KEY

Proposed No Waiting At Any Time to replace existing No Stopping (At Any Time) (Except Local Buses) (Clearway extent only)

Existing No Waiting At Any Time

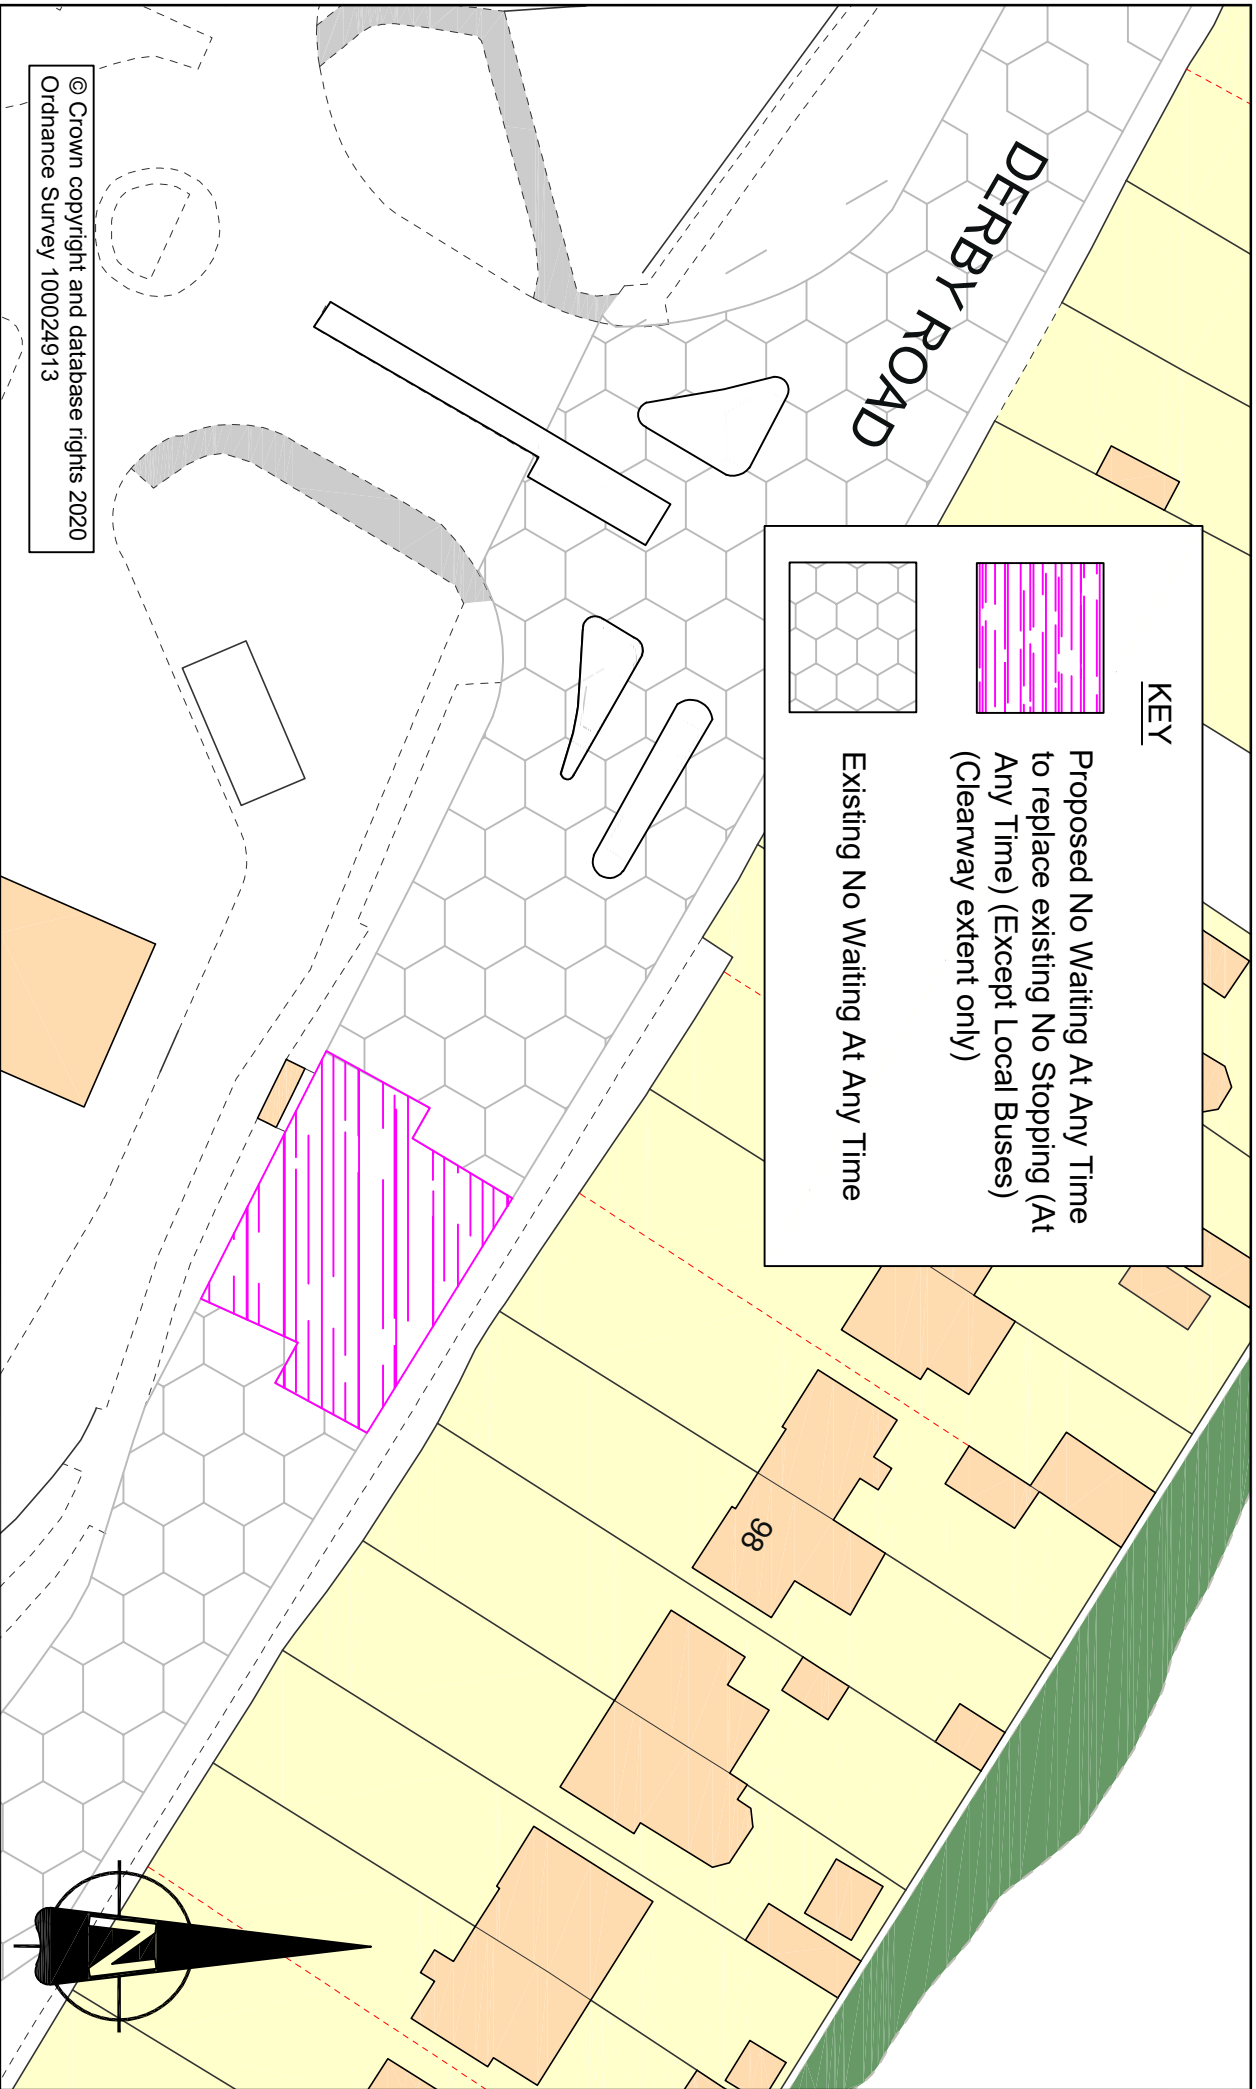

© Crown copyright and database rights 2020
Ordnance Survey 100024913

Derby City Council

COMMUNITIES AND PLACE DIRECTORATE
Strategic Director for Communities and Place
Rachel North
The Council House
Corporation Street
Derby DE1 2FS
Tel (01332) 293111

PROJECT TITLE
Derby Road TCF

DRAWING TITLE
Waiting Restrictions 1

Project Reference Number
Drawing Number
DR1