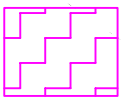
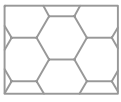

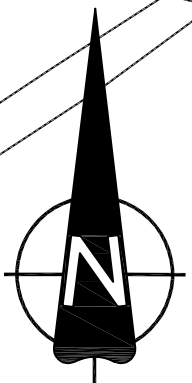
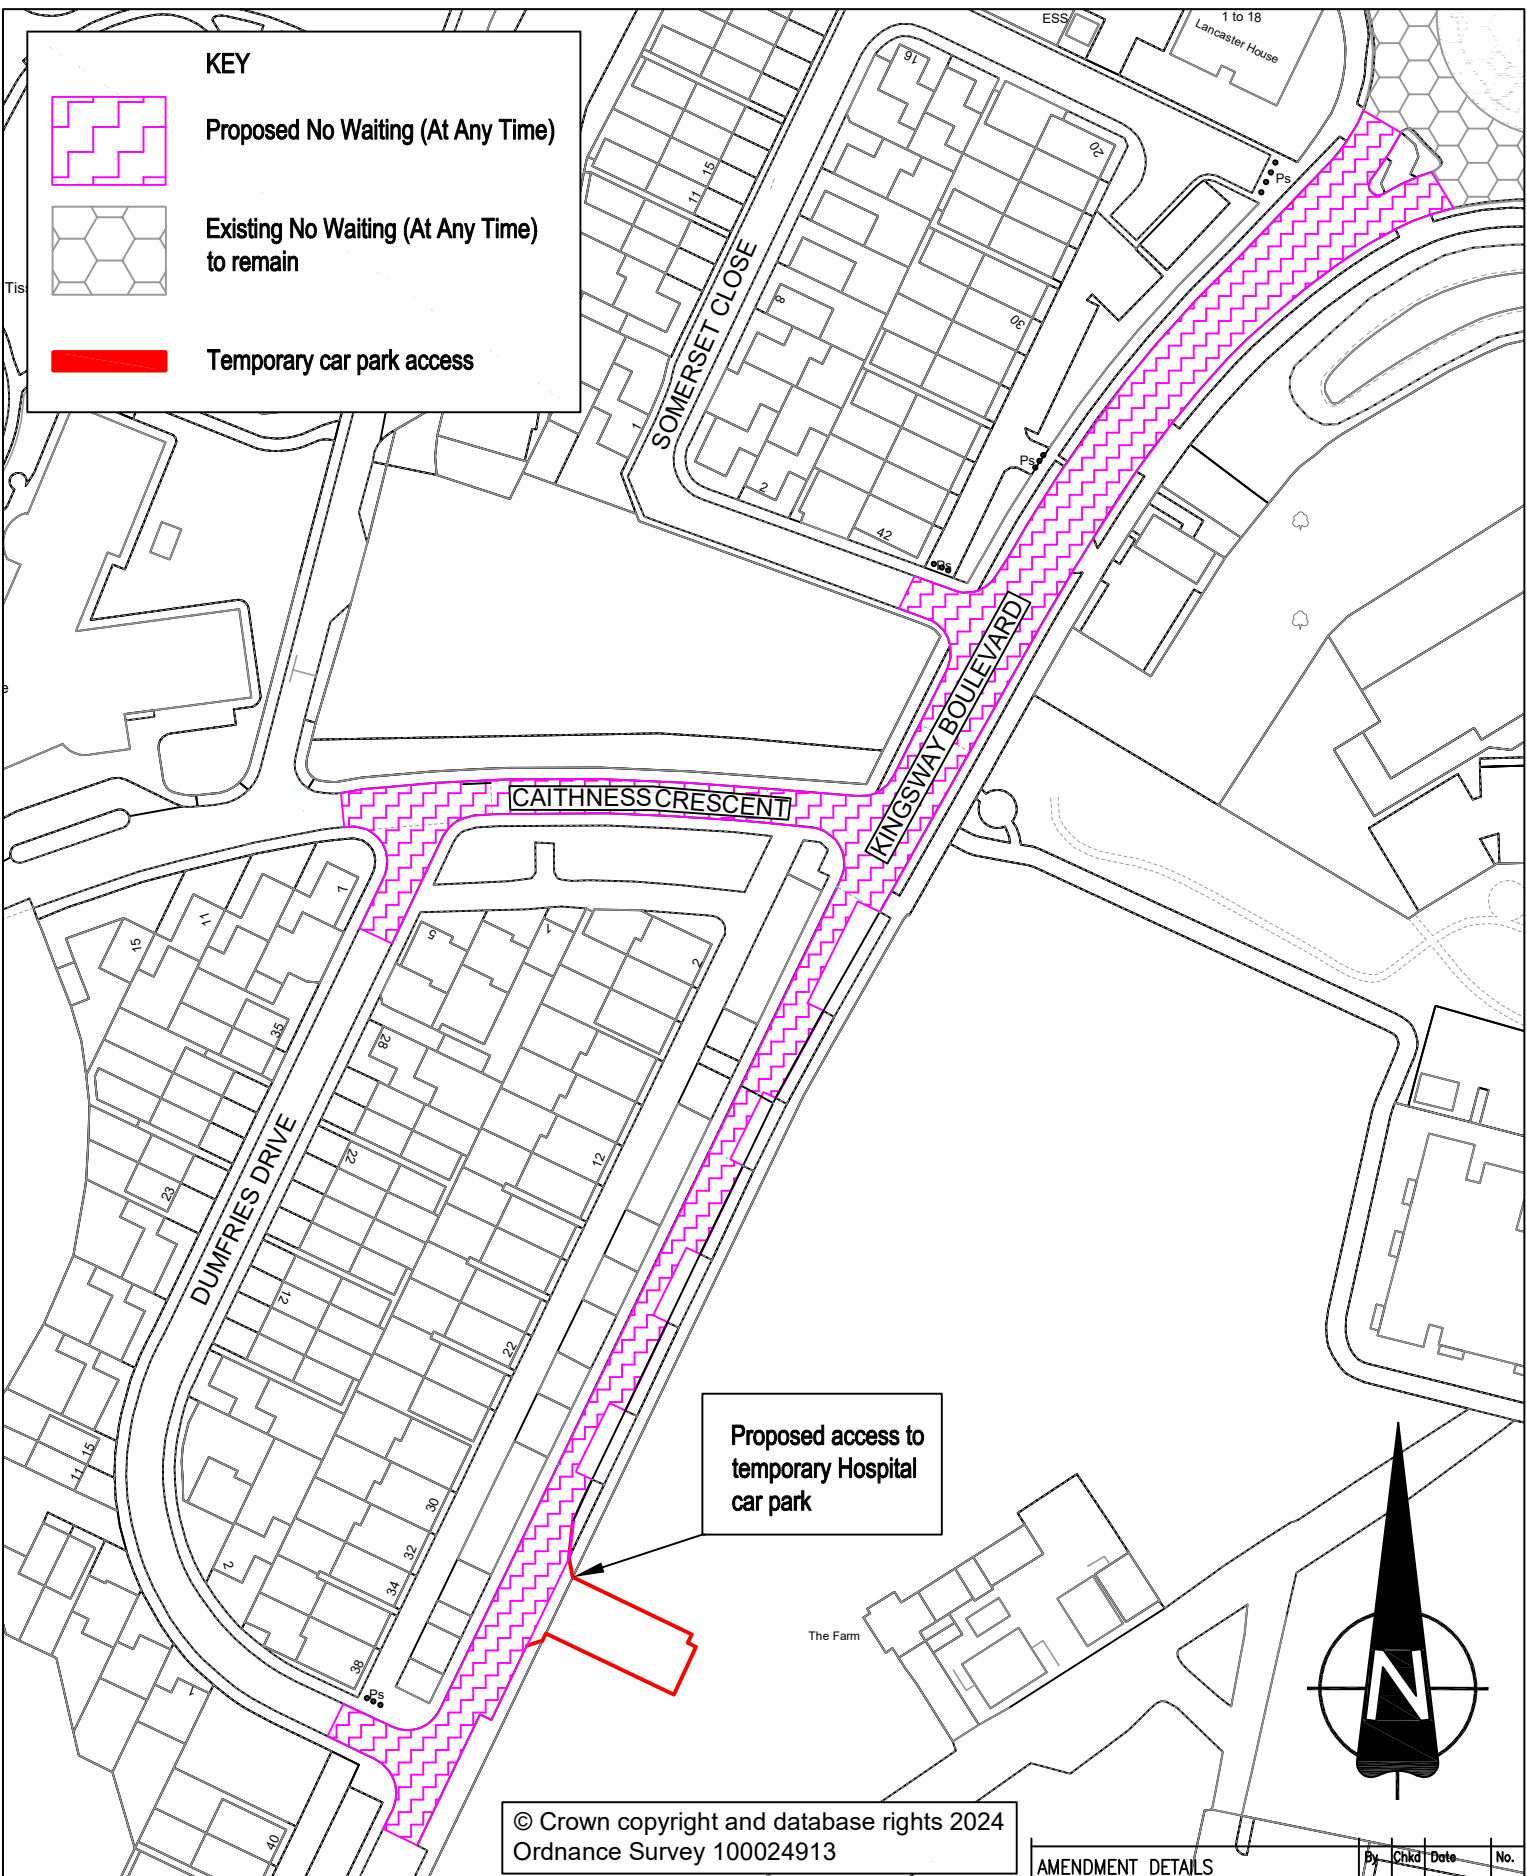


KEY

-  Proposed No Waiting (At Any Time)
-  Existing No Waiting (At Any Time) to remain
-  Temporary car park access



© Crown copyright and database rights 2024
Ordnance Survey 100024913

AMENDMENT DETAILS

By	Chkd	Date	No.



Derby City Council

PLACE DIRECTORATE
Acting Strategic Director for Place
Sam Dennis
The Council House
Corporation Street
Derby DE1 2FS
Tel (01332) 293111

PROJECT TITLE
KINGSWAY BOULEVARD TEMPORARY
CAR PARK ACCESS TRO

DRAWING TITLE
TRO

DRAWN	CHECKED	APPROVED	SCALE
Date	Date	Date	
ORIGINAL DRAWING SIZE 297 x 210 (A4)			
R & C Project Reference No.			
Drawing Number	CPA1		