
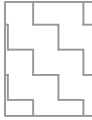
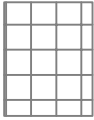
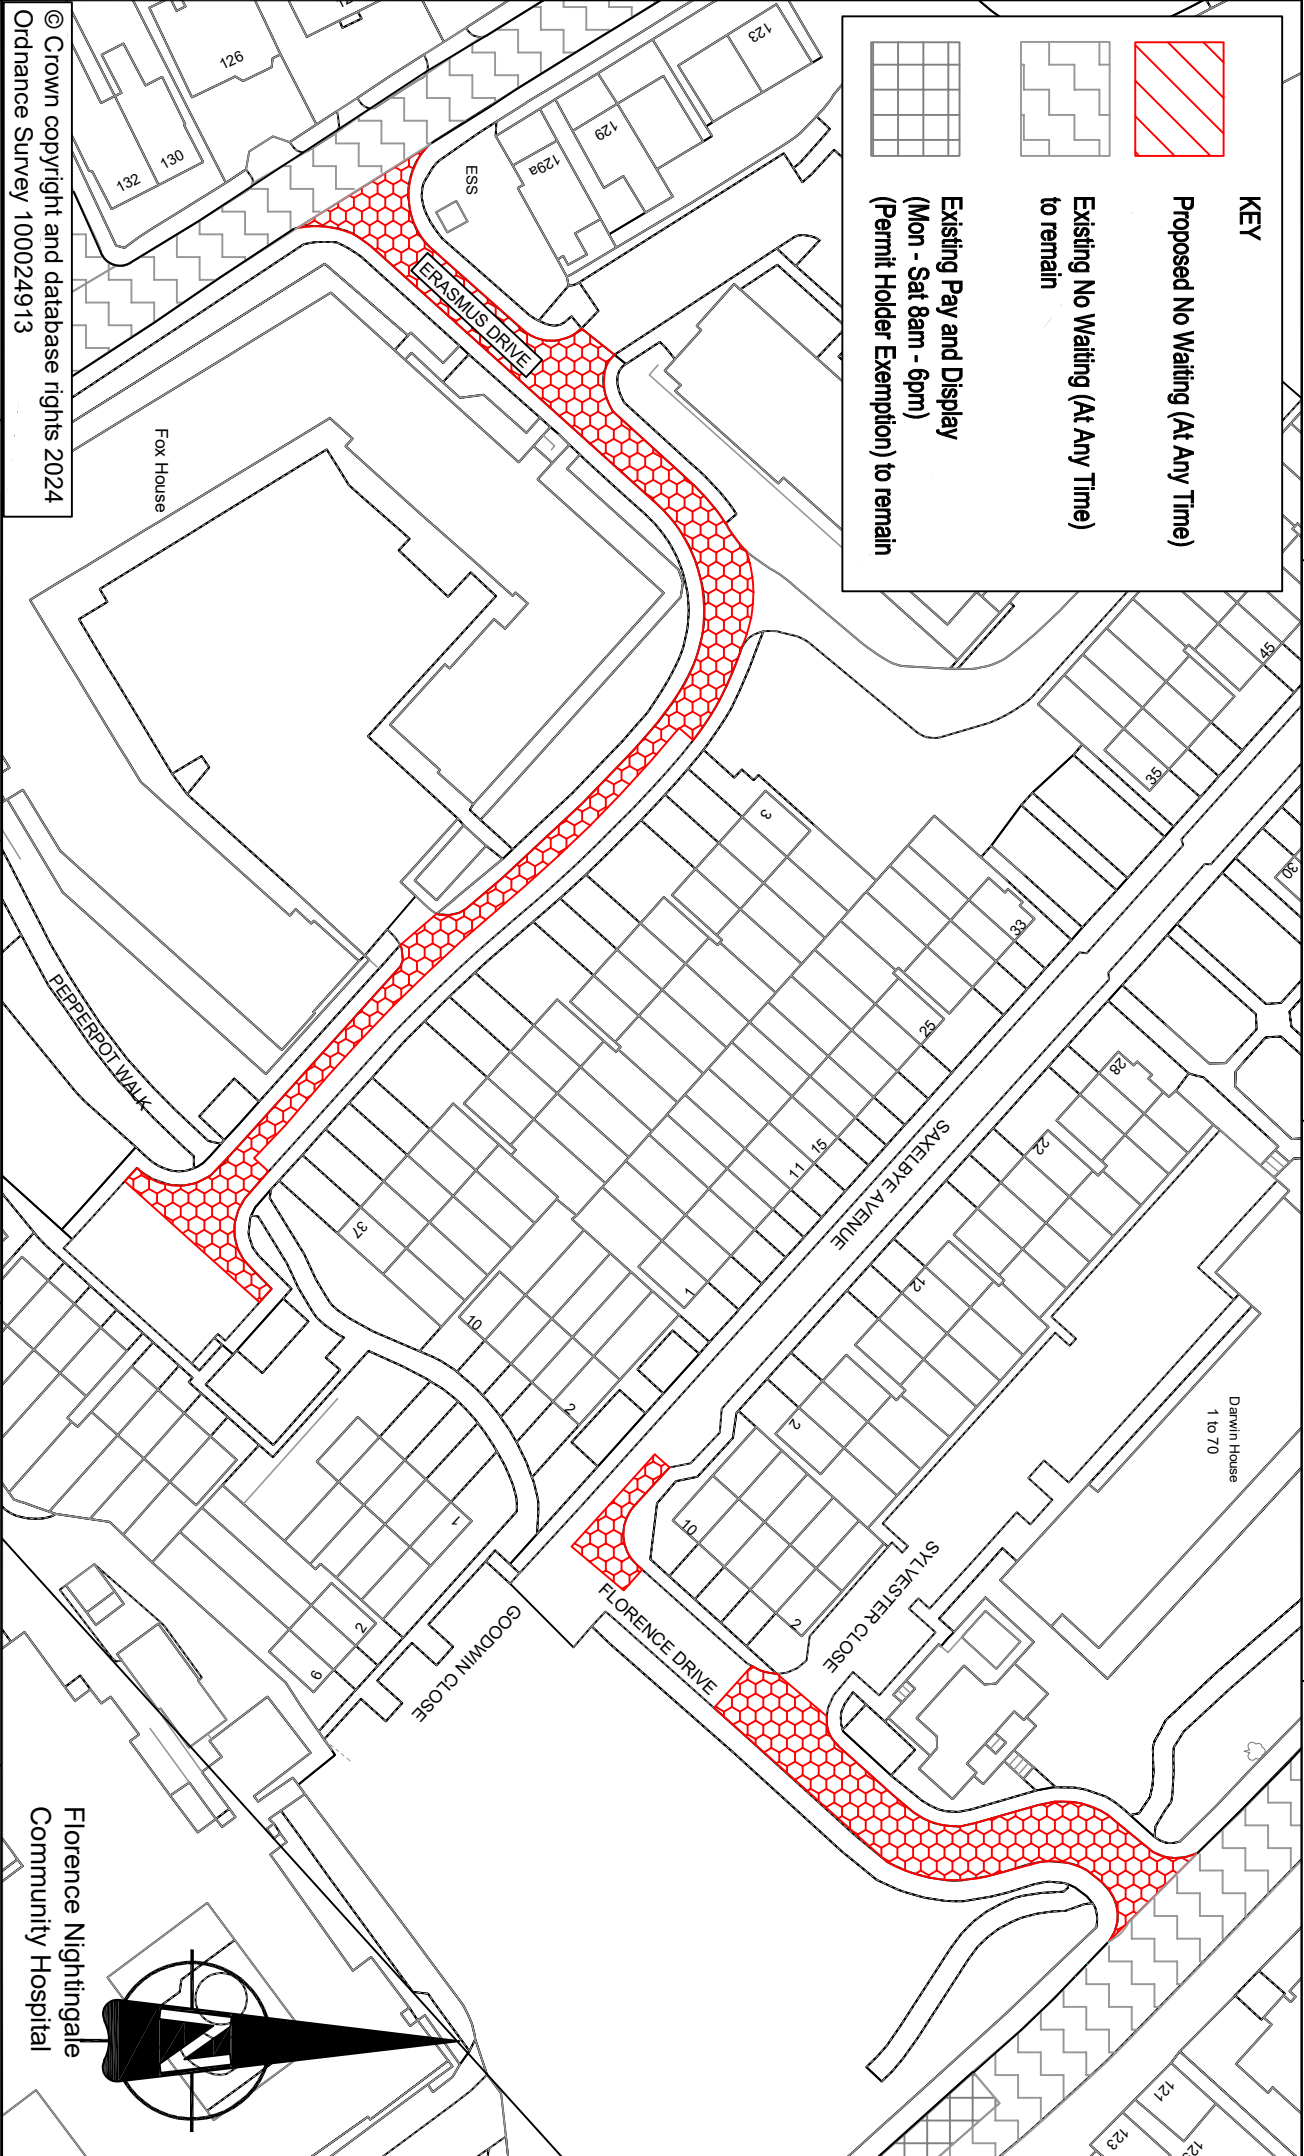


KEY

-  Proposed No Waiting (At Any Time)
-  Existing No Waiting (At Any Time) to remain
-  Existing Pay and Display (Mon - Sat 8am - 6pm) (Permit Holder Exemption) to remain



© Crown copyright and database rights 2024
 Ordnance Survey 100024913

PLACE DIRECTORATE
 Acting Strategic Director for Place
 Sam Dennis
 The Council House
 Corporation Street
 Derby DE1 2FS
 Tel (01332) 293111

Derby City Council

PROJECT TITLE
 ERASMUS DRIVE TRO

DRAWING TITLE
 TRO

Project Reference Number
 Florence Nightingale
 Community Hospital

Drawing Number
 ED1