




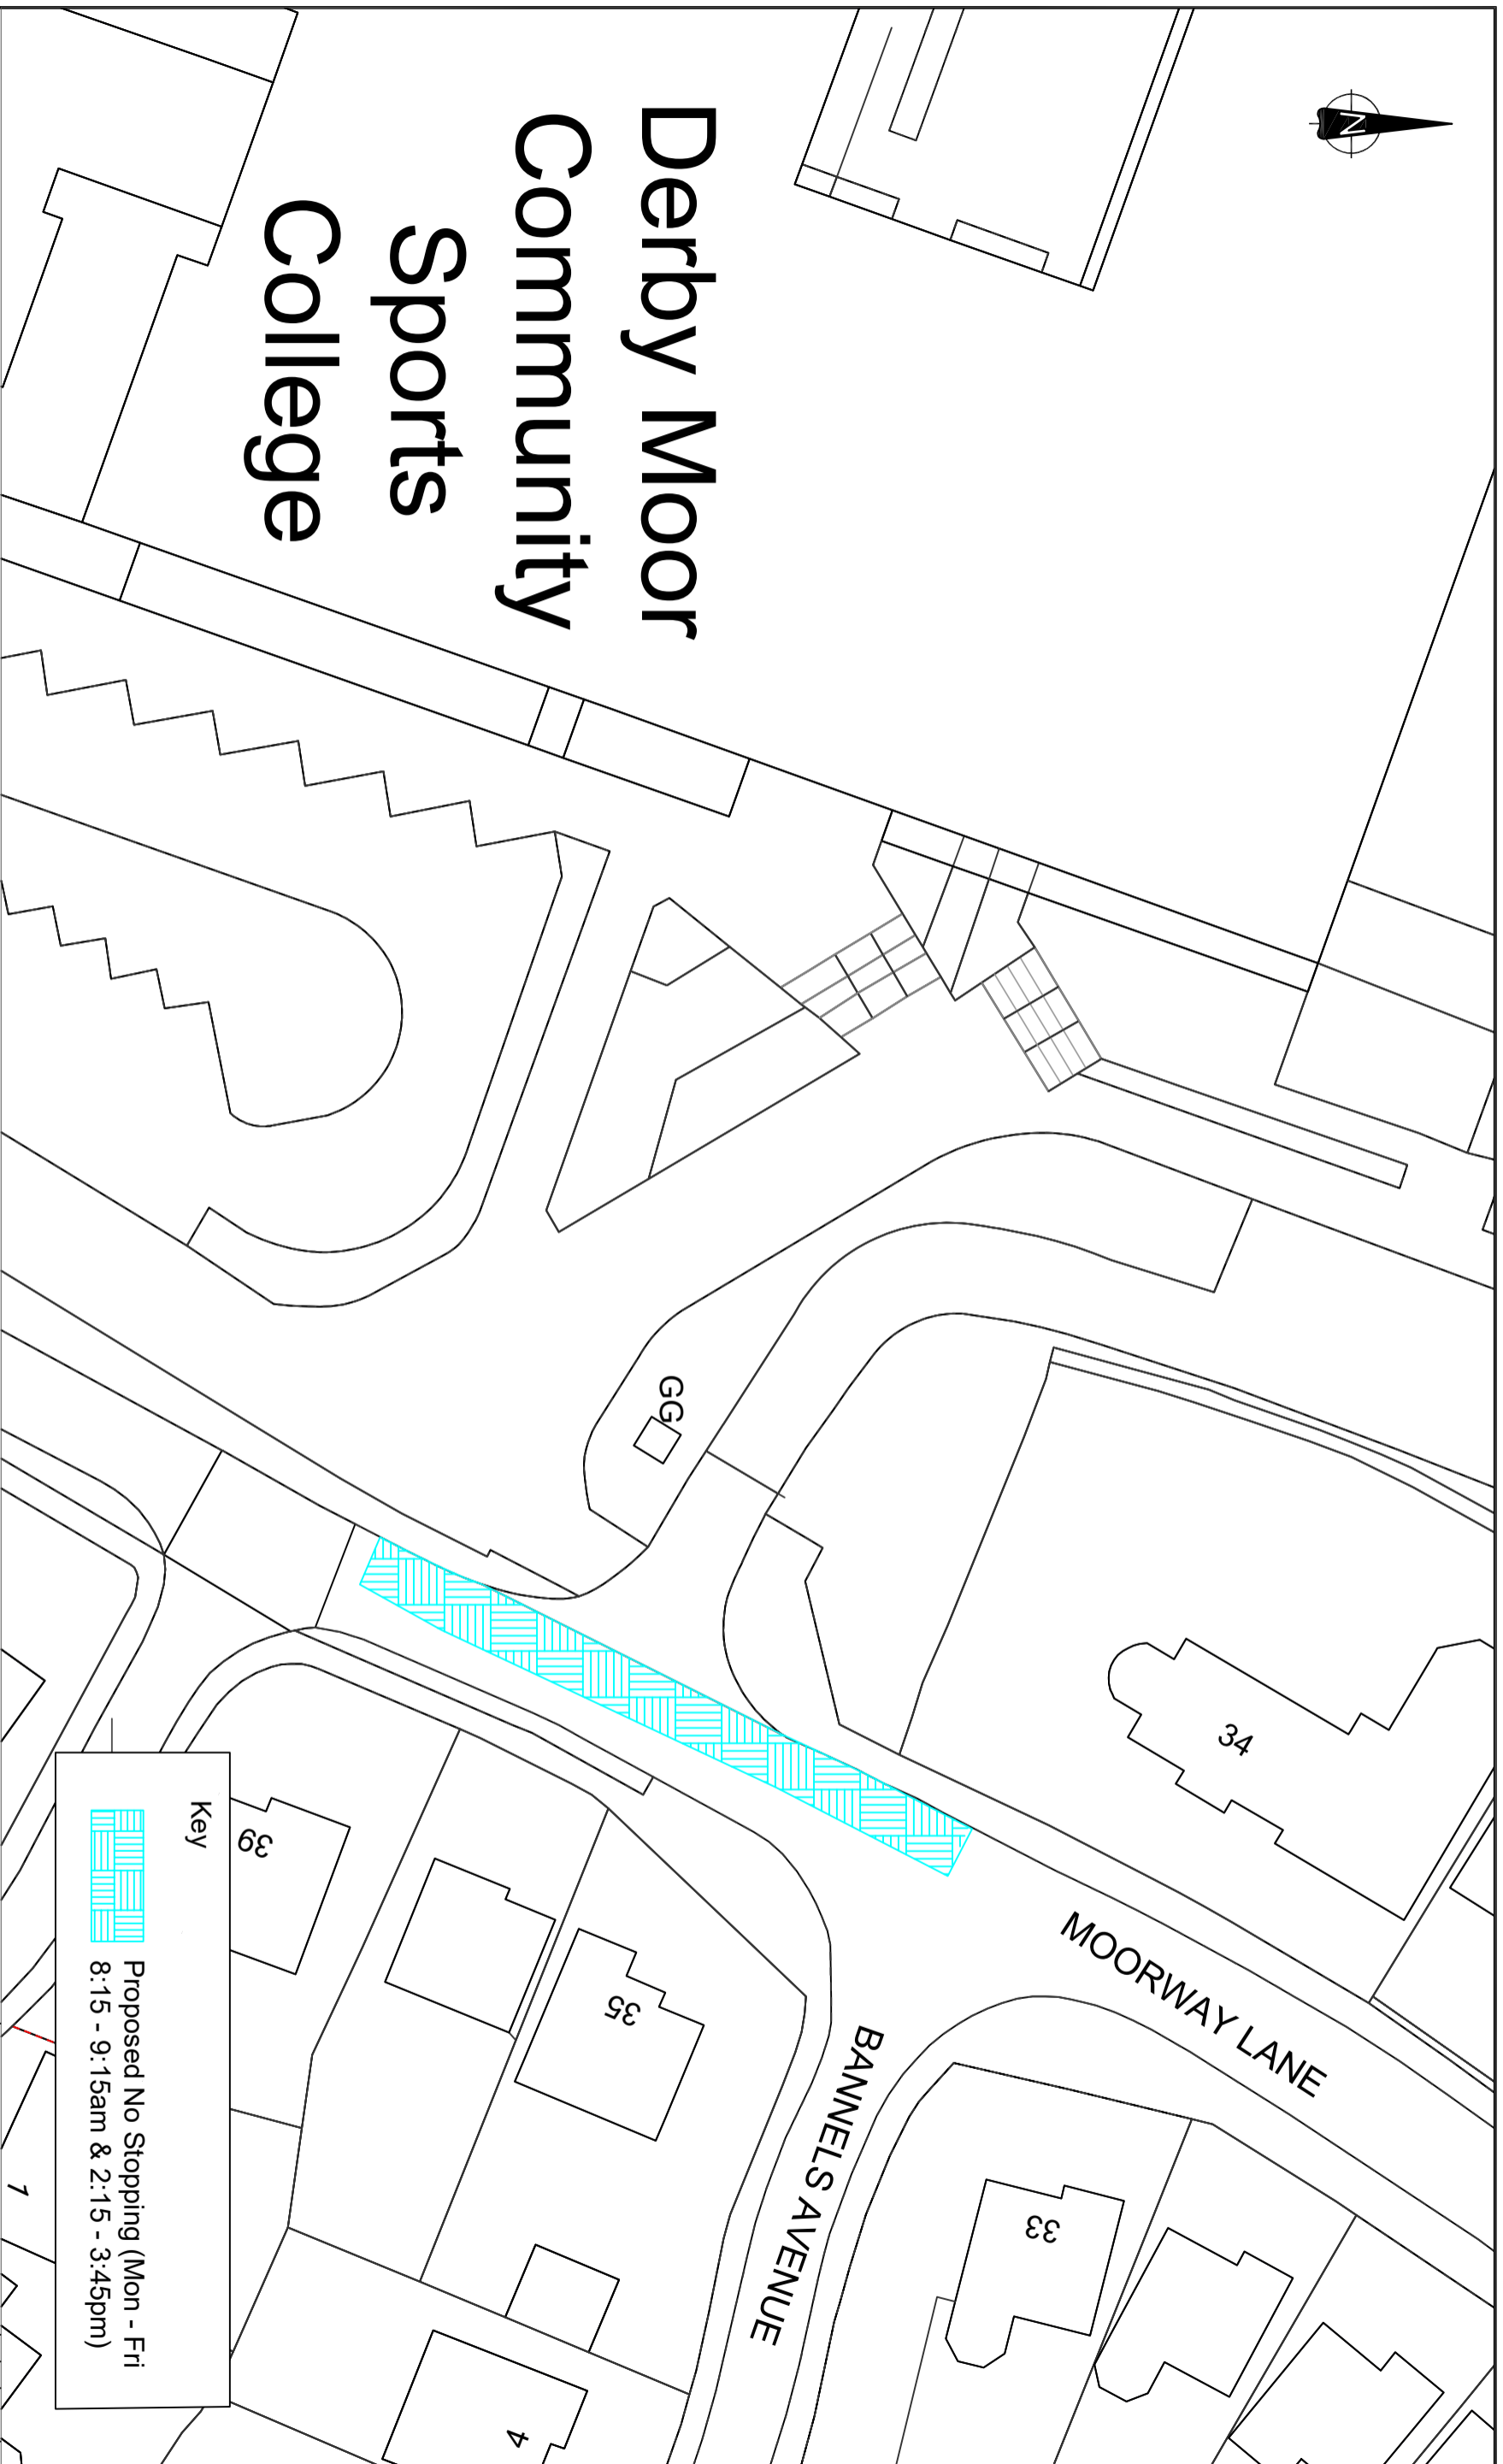

Derby Moor Community Sports College



© Crown copyright and database rights 2014 Ordnance Survey 100024913

 DERBY CITY COUNCIL		COMMUNITIES AND PLACE DIRECTORATE Strategic Director for Communities and Place Verna Boyliss Council House Corporation Street Derby DE1 2FS Tel (01332) 293111 Fax (01332) 255989	
PROJECT TITLE Minor Amendments Order 24/25		DRAWING TITLE Moorway Lane Proposed TRO	
AMENDMENT DETAILS		SCALE 0A3 1:500	
DRAWN BY AB Date 18/07/24	CHECKED BY Date	APPROVED BY Date	By <input type="checkbox"/> Chief <input type="checkbox"/> Date <input type="checkbox"/> No. <input type="checkbox"/>
Project Reference Number TNV02		Drawing Number TNV02 24-25 7	

Key



Proposed No Stopping (Mon - Fri
8:15 - 9:15am & 2:15 - 3:45pm)