
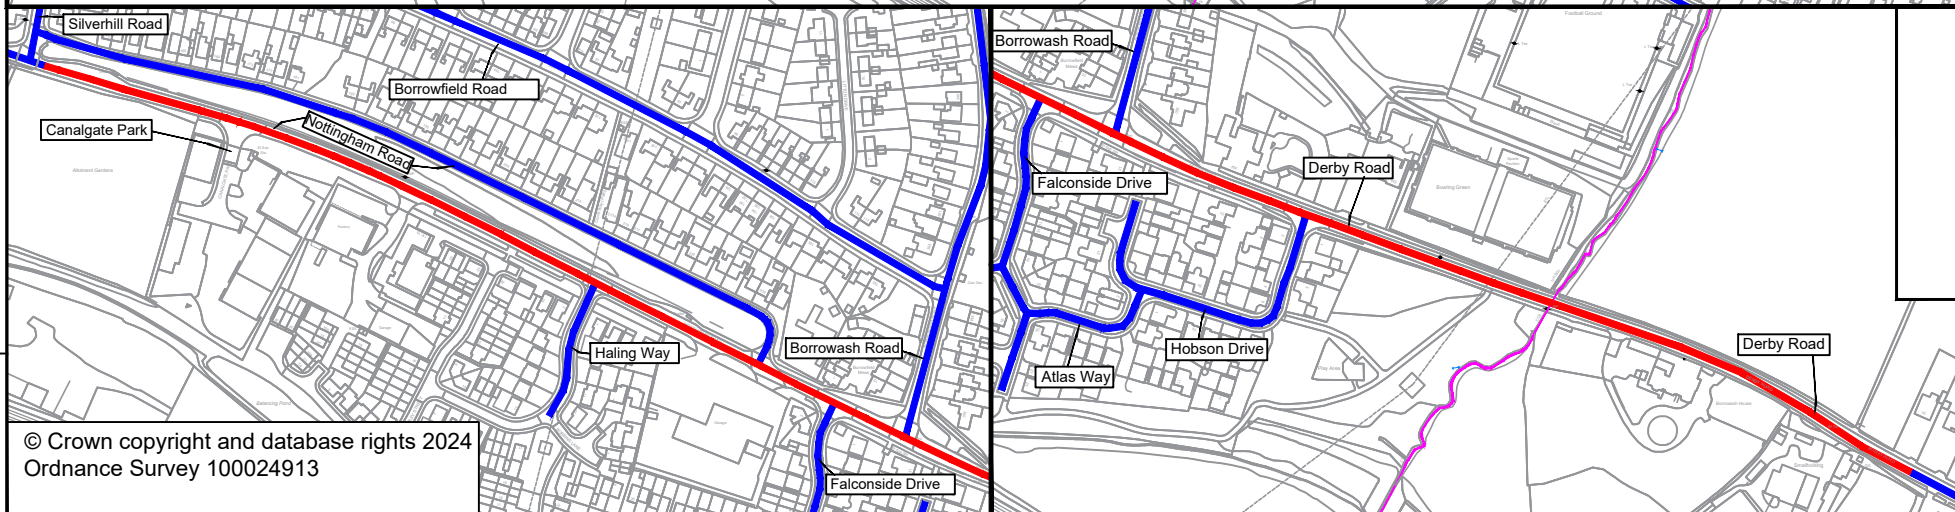


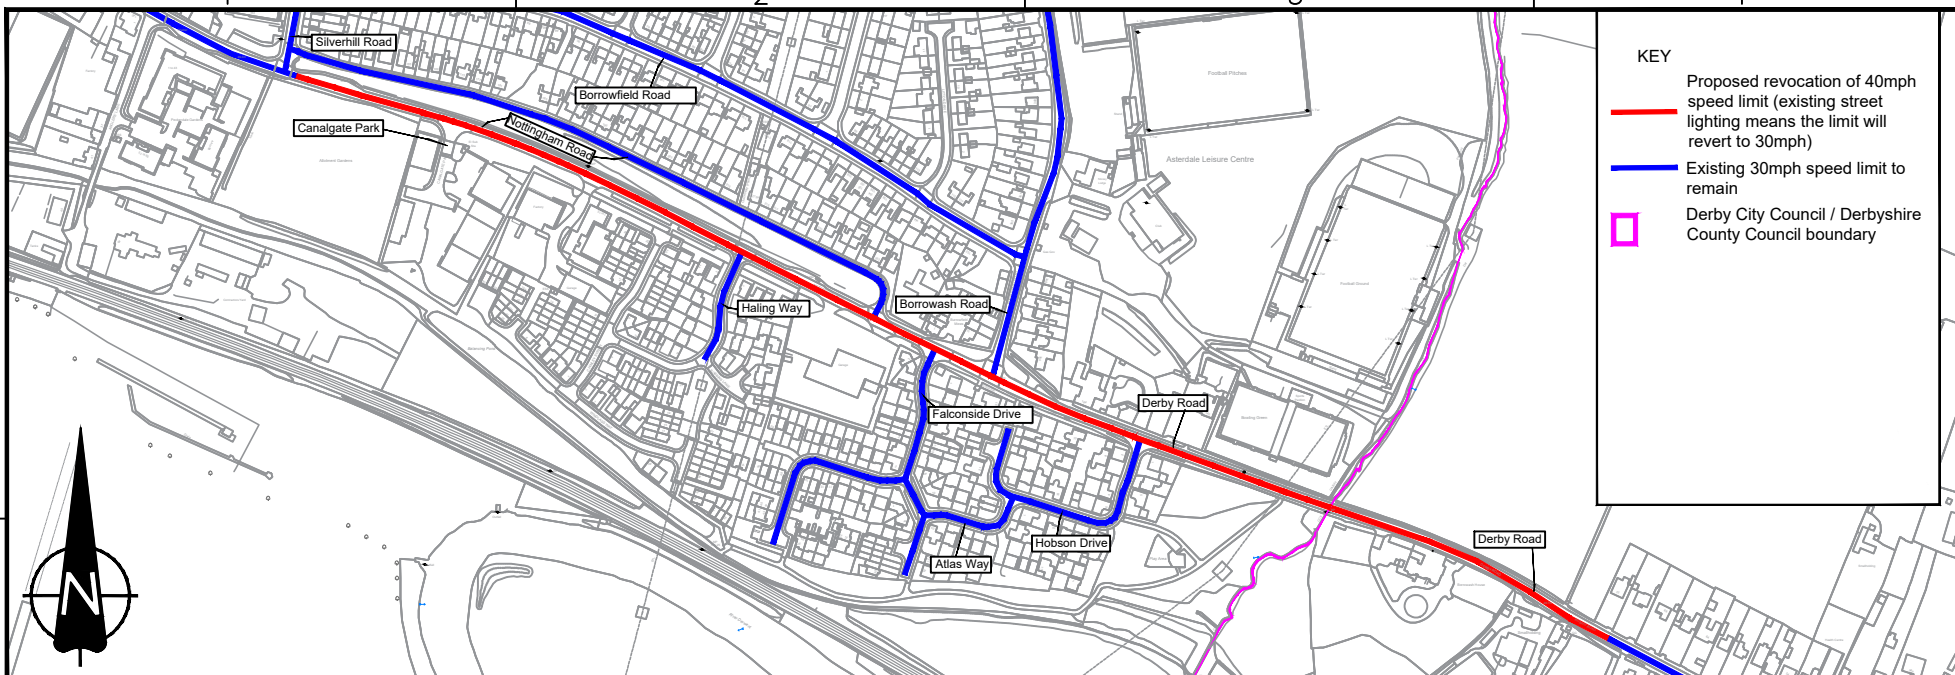

© Crown copyright and database rights 2024
Ordnance Survey 100024913

 Derby City Council	PLACE DIRECTORATE Strategic Director for Place Sam Dennis The Council House Corporation Street Derby DE1 2FS Tel (01332) 293111	PROJECT TITLE Nottingham Road SP16 TRO	DRAWING TITLE Nottingham Road Speed Limit Review	Project Reference Number SP16_001 Drawing Number SP16_NR1
---	--	--	---	--