

DATED 21st November 2024

**Derby City Council (The Spot Taxis) (Prohibition and Restriction of
Waiting) (Amendment to Map Based Schedule) (No.149)
(Experimental) Order 2024**

**Derby City Council (The Spot Taxis) (Prohibition and Restriction of Waiting)
(Amendment to Map Based Schedule) (No.149) (Experimental) Order 2024**

Derby City Council (“the Council”) in exercise of its powers under Sections 1, 2, and 4 of the Road Traffic Regulation Act 1984 (“the 1984 Act”), the Road Traffic Act 1991 (“the 1991 Act”), the Traffic Management Act 2004 (“the 2004 Act”) and of all other enabling powers, and after consultation with the Chief Officer of Police in accordance with Part III of Schedule 9 to the 1984 Act hereby makes the following Order:

1. This Order is an experimental order and shall come into force for all purposes on the 2nd day of December 2024 and unless renewed, made permanent or revoked shall cease to have effect after the 1st day of June 2026, and may be cited as the Derby City Council (The Spot Taxis) (Prohibition and Restriction of Waiting) (Amendment to Map Based Schedule) (No.149) (Experimental) Order 2024.

Definitions

2. In this Order

- 2.1 The following words shall have the following meanings;

“Principal Order” means the Derby City Council (Prohibition and Restriction of Waiting) (Principal) (Consolidation) (No 1) Order 2015 as amended or modified by any subsequent order or any order that consolidates any of those aforesaid orders.

“Subsequent Order” means any order made prior to this Order which amends or modifies the Principal Order including an order giving permanent effect to the restrictions of an Experimental order but does not include an Experimental order.

“Specified Officer” means the Traffic & Transportation Group Manager of the Council or such other officer of the Council as may from time to time be authorised by the Council to determine matters related to the making of road traffic orders under the Act or persons authorised by the said Strategic Director or such other officer.

- 2.2 Except where otherwise stated the definitions, meanings and interpretations in the Principal Order shall equally apply to this Order.
- 2.3 The restrictions imposed by this Order shall be in addition to and not in derogation of any restrictions or requirements imposed by any Regulations

made or having effect as if made under the Act of 1984 or by or under any other enactment.

- 2.4 The operation of this Order or any provision of it may at any time be modified or suspended by a Specified Officer where it appears to that officer essential for any purpose of section 10(2)(a),(b) or (c) of the Act.

Purpose

- 3. This Order amends the Principal Order and supersedes any Subsequent Order to the extent that
 - 3.1 In Schedule 4 of the Principal Order those pages of the Map listed in Column 1 of Schedule 1 of this Order shall be replaced as detailed in Column 2 of that Schedule by the pages and plans to be found in Schedule 2 of this Order.
 - 3.2 The restrictions indicated on the Experimental Order Plans as being suspended are, until such time as this Order ceases to have effect or is revoked, or where the restrictions themselves are revoked, hereby suspended and any other plan forming part of the Map (including any plans that are inserted into the Map after the making of this Order) shall be read subject to those suspensions. If this order is made permanent the said suspended restrictions will be revoked.
- 4. This Order amends the Principle Order and supersedes any subsequent orders to the extent that in Schedule 4 of the Principle Order, there shall be inserted as directed into the Map the plan(s) listed in the Schedule 1 of this Order by the pages and plans to be found in Schedule 2 of this Order.

Dated this 21st day of November 2024

THE COMMON SEAL of)
DERBY CITY COUNCIL)
was hereunto affixed)
in the presence of:)


Authorised Officer


Authorised Officer




SCHEDULE 1

Para.	The plans listed below copies of which are attached in Schedule 2 shall be inserted into the Map in the position stated
1.	The Prohibition and Restriction of Waiting (The Spot Taxis) (Experimental) Map Index dated 2 nd December 2024 be inserted immediately following the Map Index Sheet (page 1) dated 2 nd September 2024
2.	Restrictions Type (The Spot Taxis) (Experimental) dated 2 nd December 2024 to 1 st June 2026 to be inserted immediately following the Restrictions Type Page 3.
3.	Area Code L24 dated 2 nd December 2024 to 1 st June 2026 to be inserted immediately following plan L24.

SCHEDULE 2

(New Map Index, Restriction Type and Plans to be inserted into the Map)

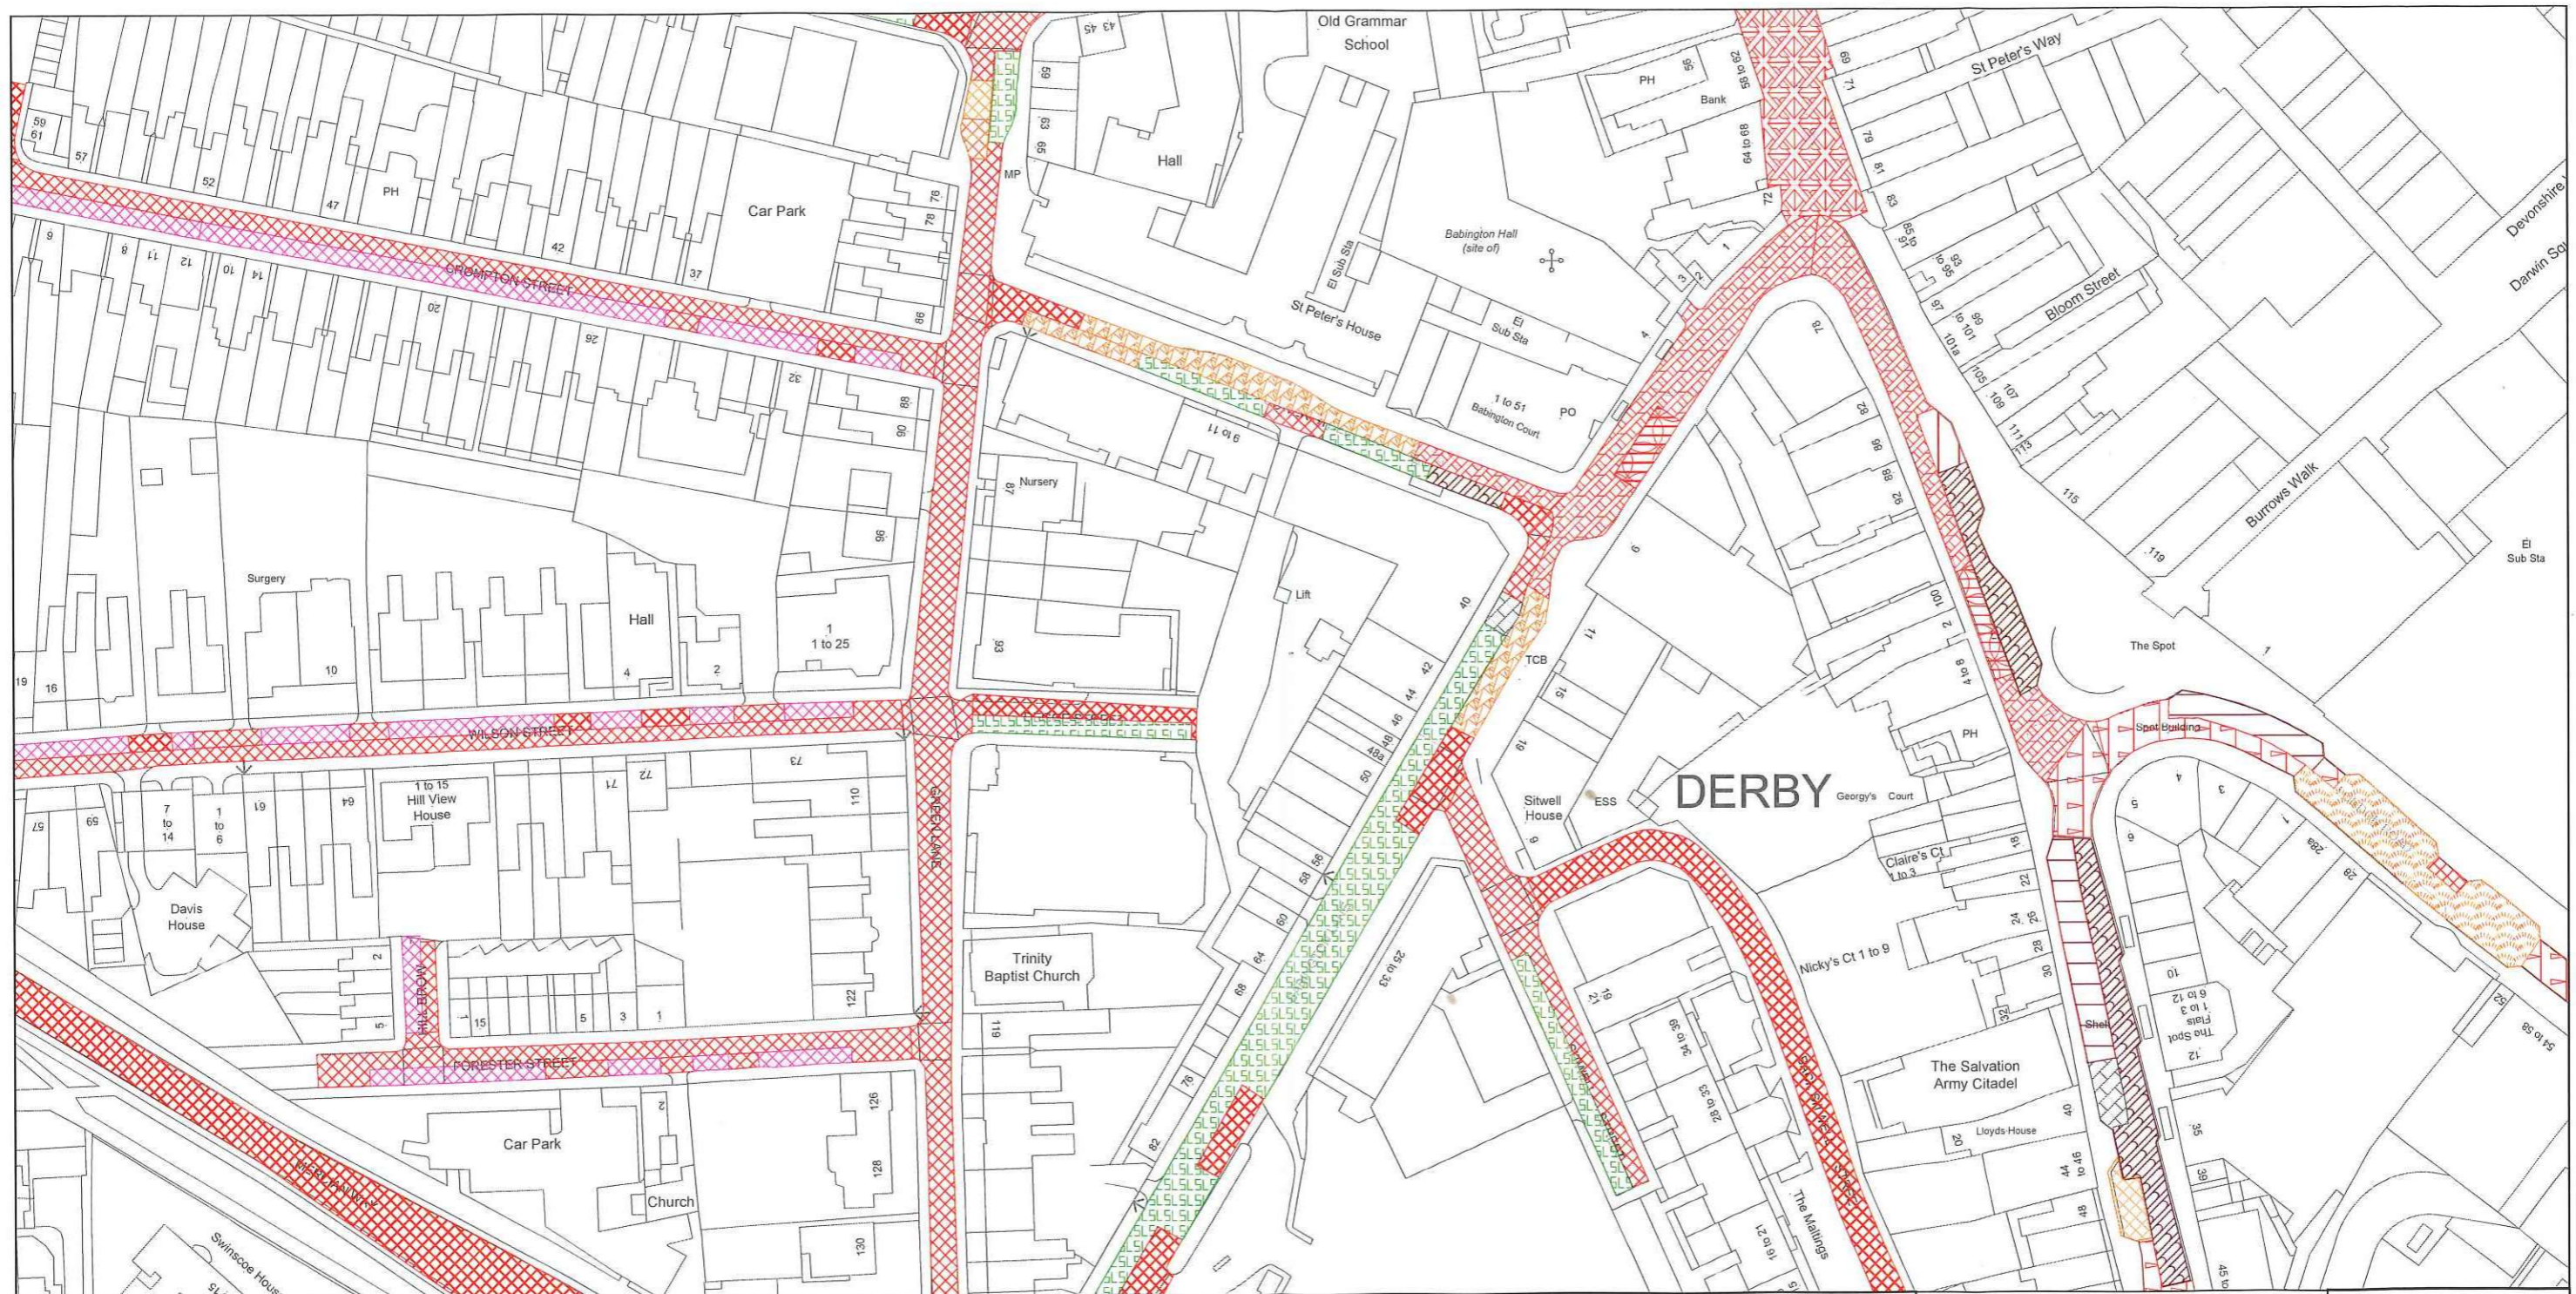

Drawing Title:
Derby City Council
Prohibition and Restriction of Waiting
Principal Order



Area Code:
 L 24 (The Spot Taxis) (Experimental)

Effective Date:
 2nd December 2024 to 1st June 2026

Revision Number:

Map Scale on A3:
 1:1250

Department:
Traffic and Transportation

Telephone Number: (01332) 293111



Shade

Code

Restriction

224

No Stopping (At Any Time) (Except Taxis)



Derby City Council

DERBY CITY COUNCIL RESTRICTION TYPES

Revision Sheet Number:

Sheet Active From Date:

2 Dec 24 - 1 Jun 26



© Crown Copyright
and
Database Rights
Ordnance Survey
2024.

Licence Number: 100024913