


Roadside NO₂ Project: Proposed layout at Stafford St / Curzon St / Uttoxeter New Rd signalled roundabout

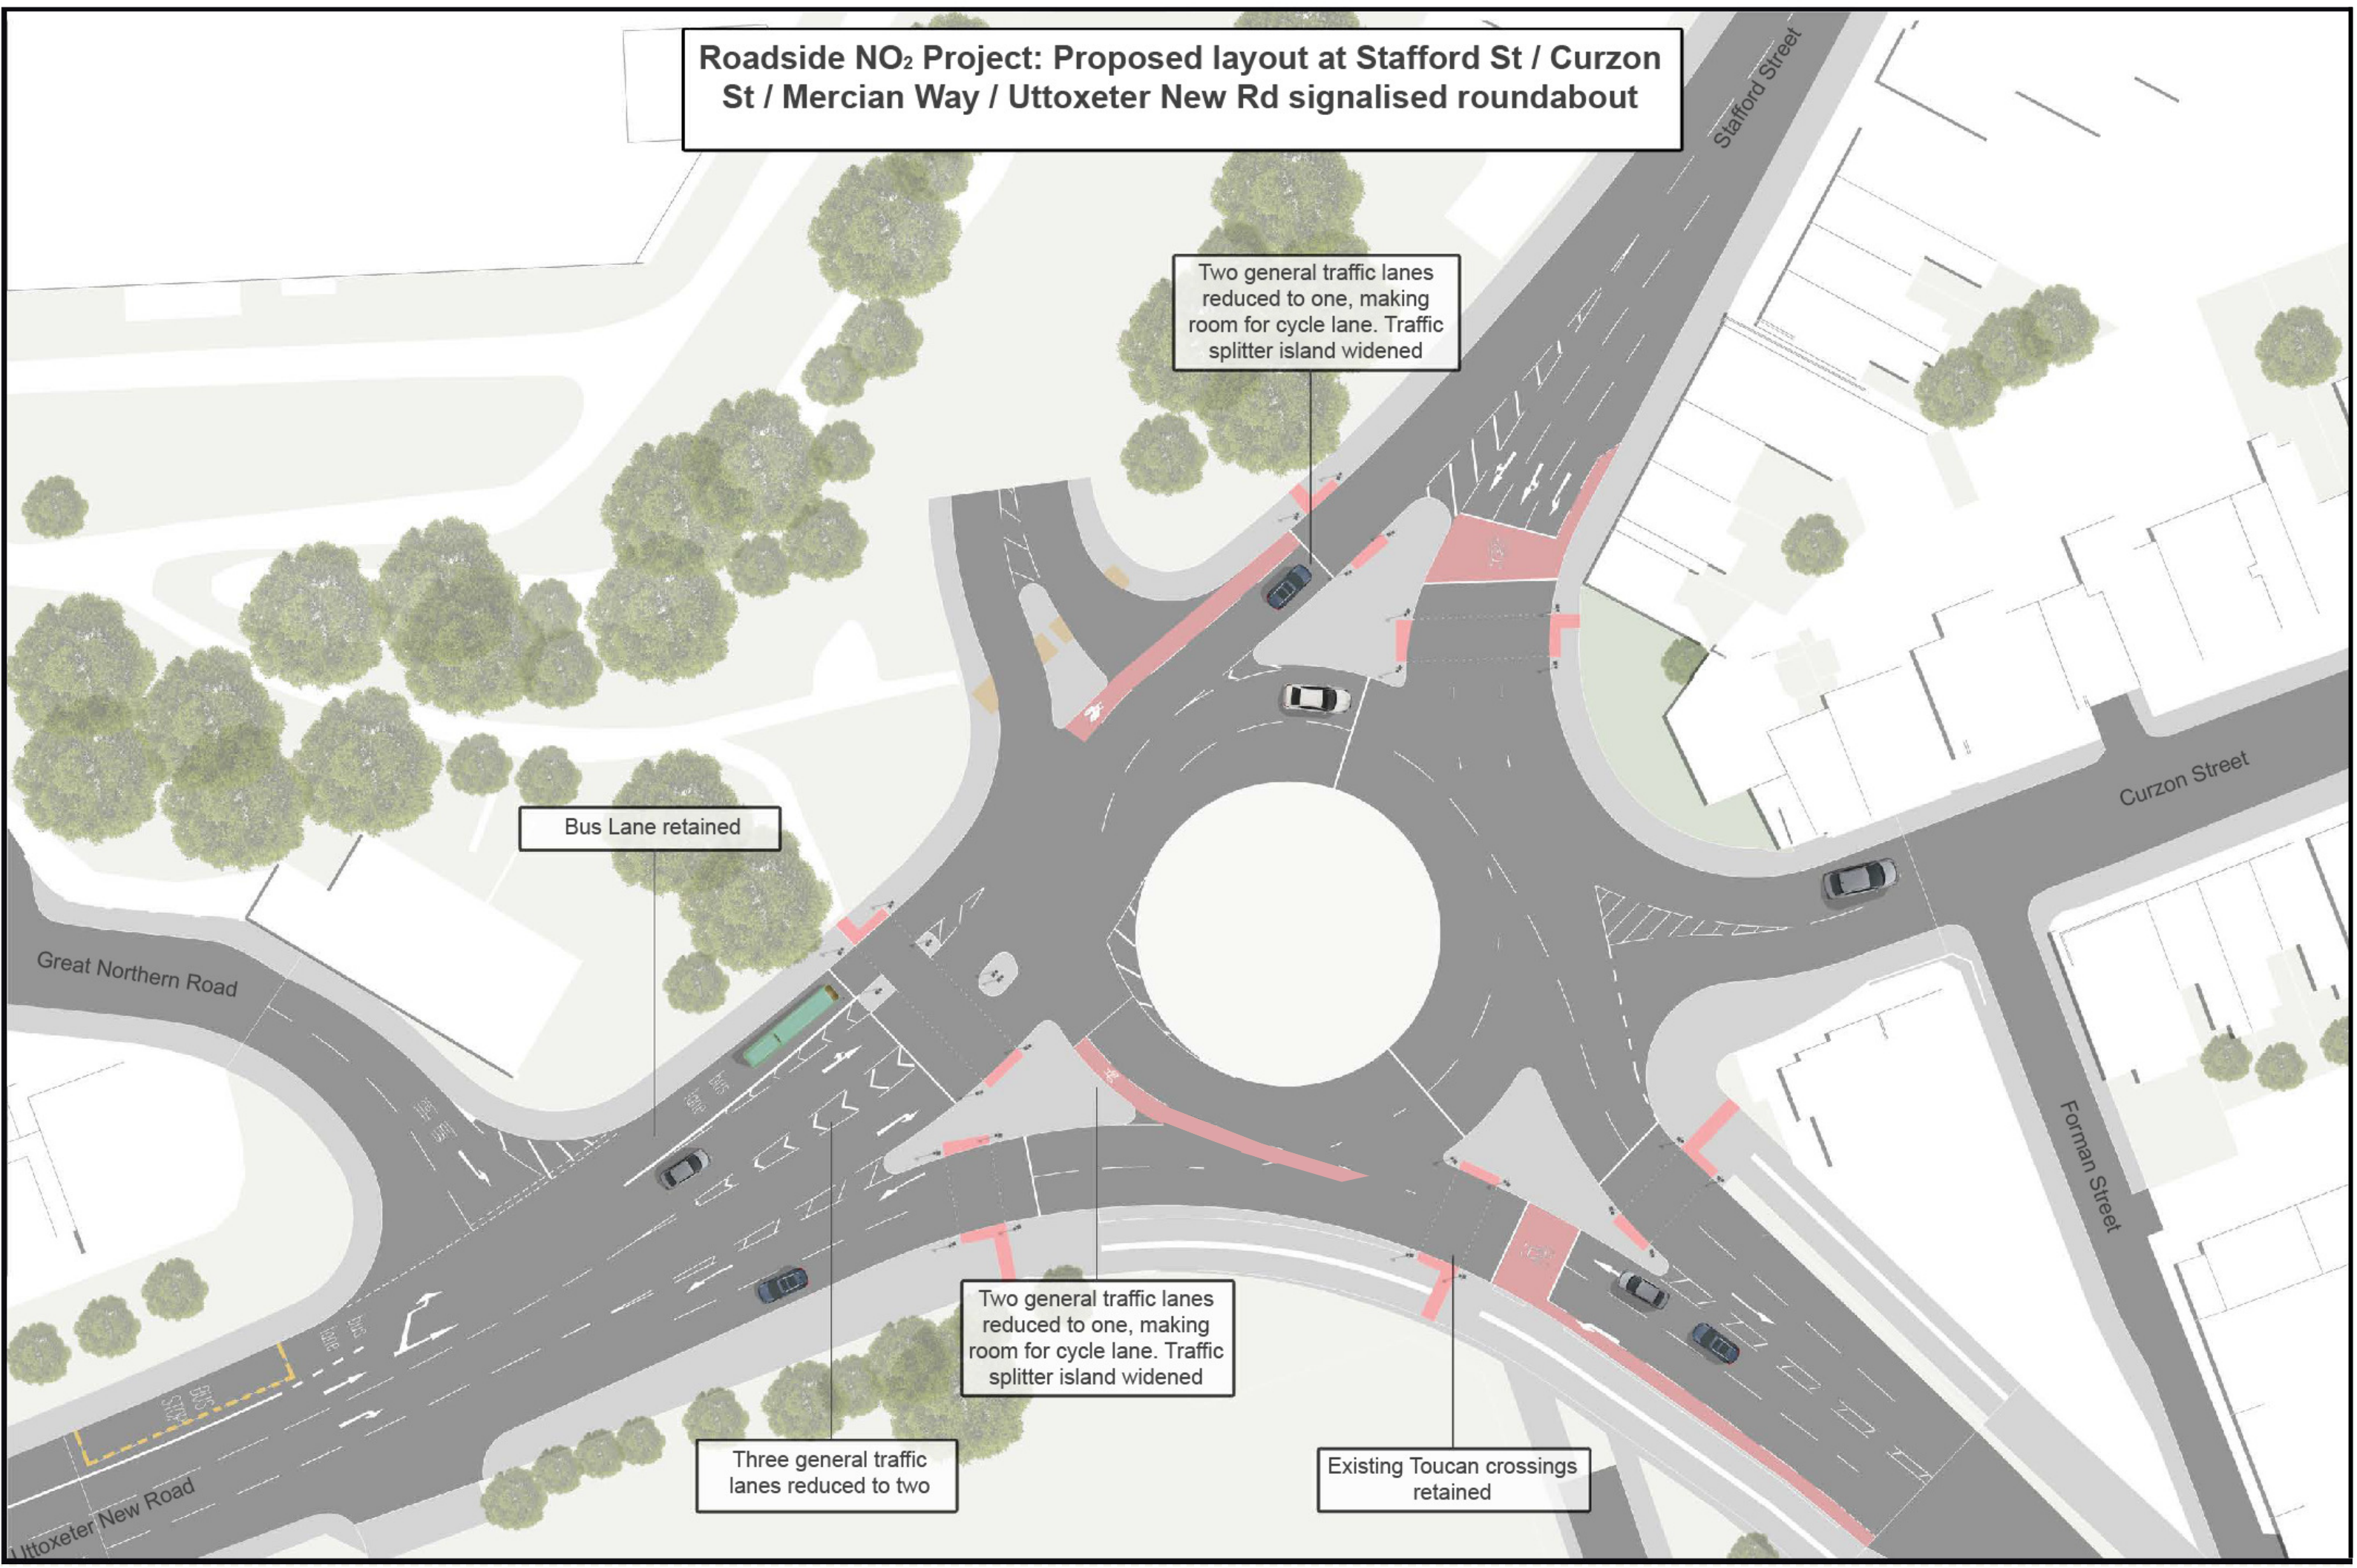

Two general traffic lanes reduced to one, making room for cycle lane. Traffic splitter island widened

Bus Lane retained

Two general traffic lanes reduced to one, making room for cycle lane. Traffic splitter island widened

Three general traffic lanes reduced to two

Existing Toucan crossings retained

Great Northern Road

Stafford Street

Curzon Street

Forman Street

Uttoxeter New Road